



Rev.	Date	Drawn	Check	Description
A	08/02/17	...	...	Stairs added to stair core to allow for level changes
B	30/03/17	...	...	Bedroom window added to unit
C	31/03/17	...	...	Bedroom window amended to unit
D	31/03/17	...	...	Bedroom one window amended
E	03/04/17	...	...	UNIT 1 amended.
F	04/12/17	...	...	Scheme amended

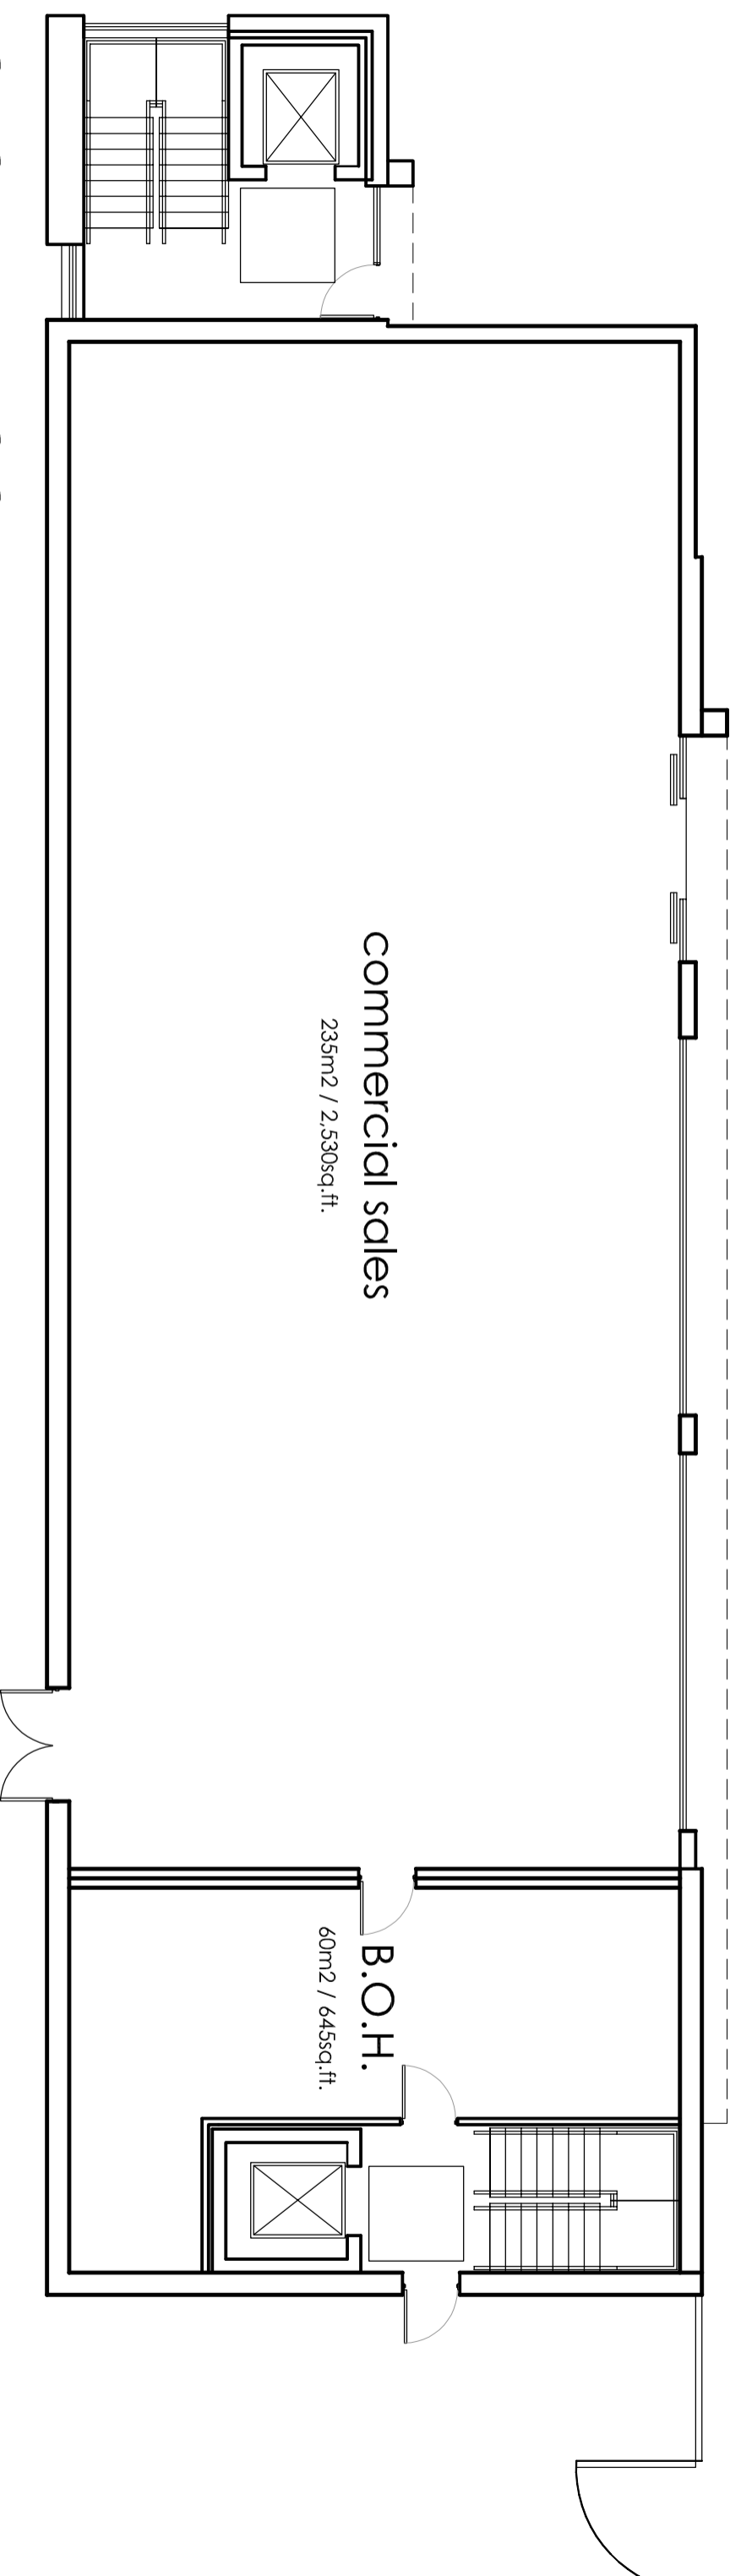

# GROUND FLOOR

Proposed Development Colchester Avenue Cardiff	Job No. 16_056 Dwg No. AL(00)05 Rev. F
Title Proposed Ground Floor Plan	
Date 12/09/16	Scale 1:100 @ A3
Drawn IWL	


**Architects** & Town planners  
 Environmental & Urban design  
Unit 1A, Central Square Park  
 Radnor Road, Cardiff, CF24 5HT  
 www.c-architects.co.uk  
 Tel: 079 20451700