



Date	Drawn	Check	Description
08/02/17	Windows added to side elevation, finished floor levels added
31/03/17	Windows updated to match ground floor plan
04/12/17	Windows updated to reflect plans. Schemes amended


Rev.
A
B
D

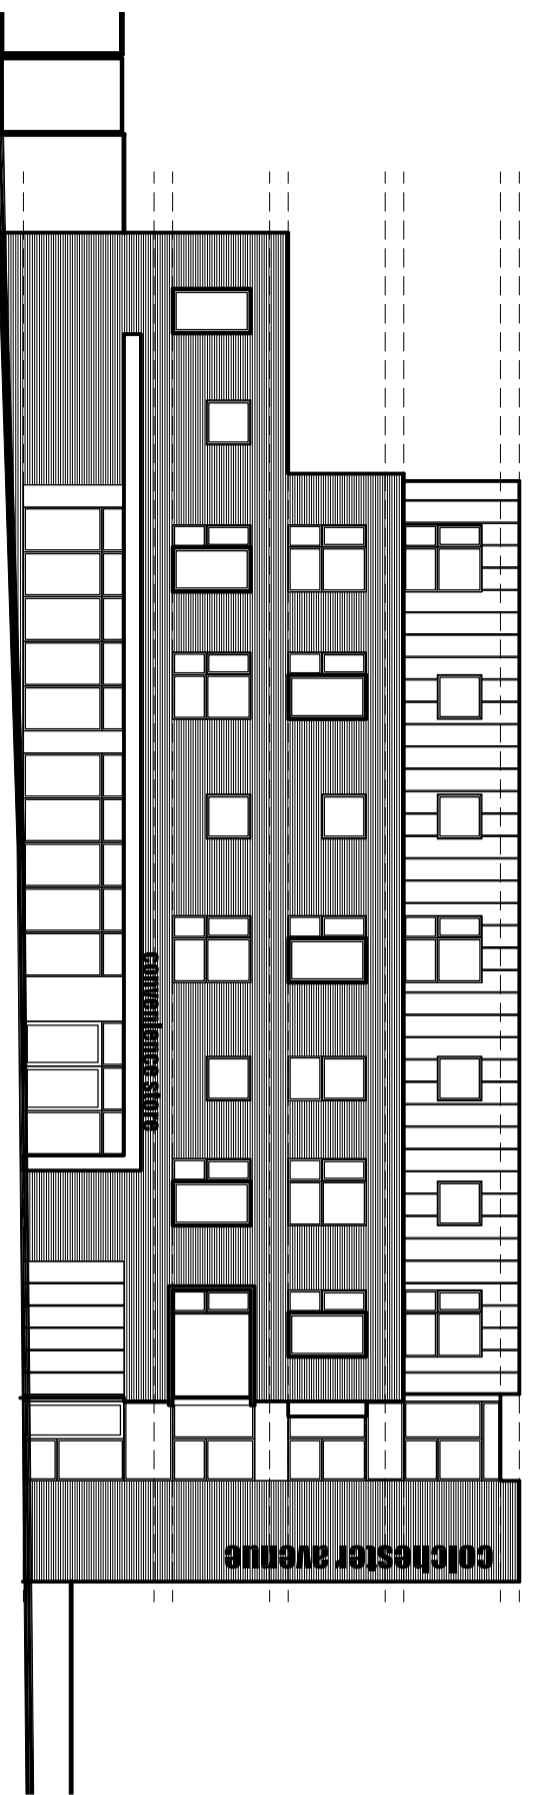


FRONT ELEVATION

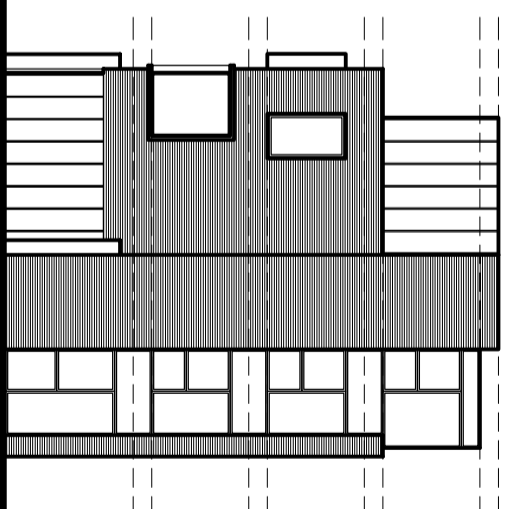

R/H SIDE ELEVATION

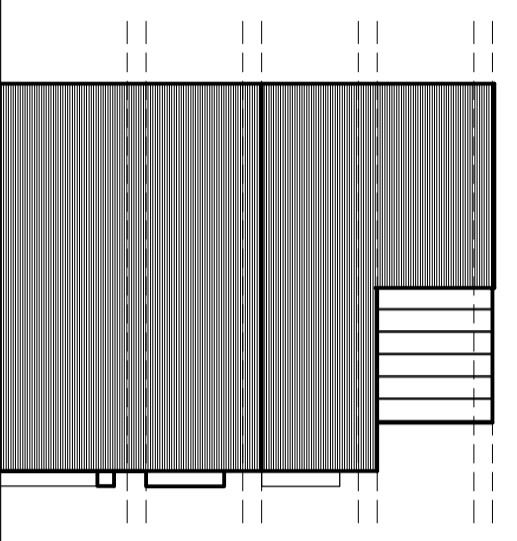

L/H SIDE ELEVATION

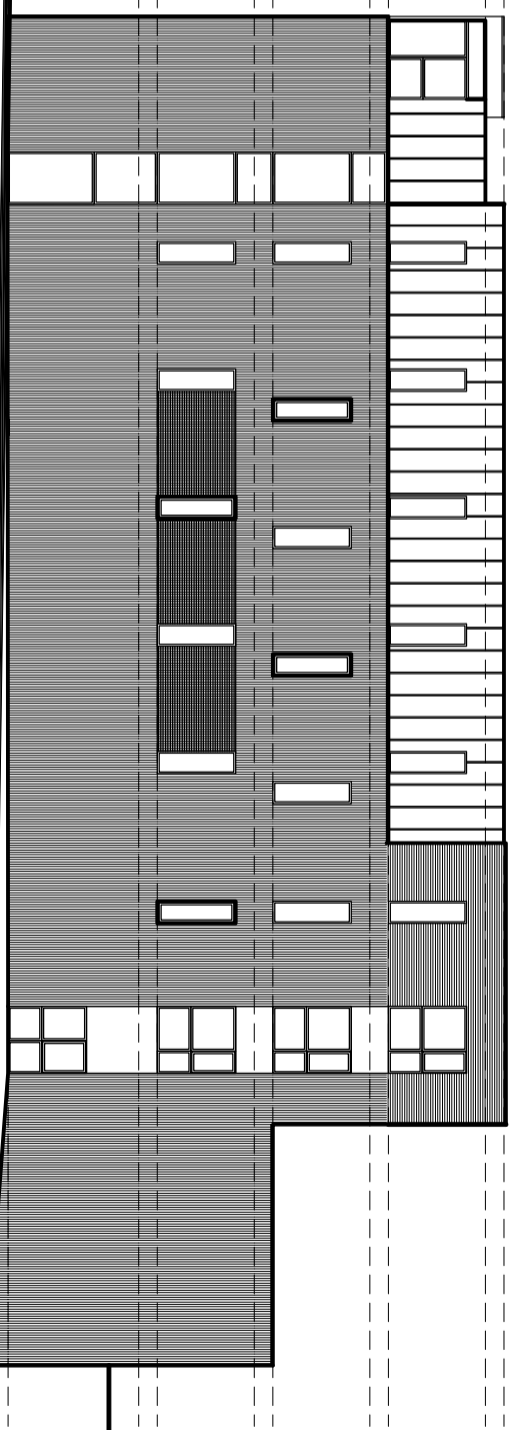

REAR ELEVATION

Proposed Development	Job No. 16_056
Colchester Avenue	Drawn No. AL(00)08
Cardiff	Rev. D
Title	
Proposed Elevations	Scale 1:200 @ A3
Date 12/09/16	Drawn IWL


Architects & Town planners
 Environmental & Urban design
 Unit 1A, Central Square Park
 Ruckers Road, Cardiff, CF24 5HL
 www.cj-architects.co.uk
 Tel: 0303 2045100