


Date	Drawn	Check	Description	Rev.
19.12.17	---	---	Amended following comments from planning	A
29.01.18	---	---	Apartment numbers amended	B
07.02.18	*	*	Key added to reflect original layout and changes to original part of building.	C

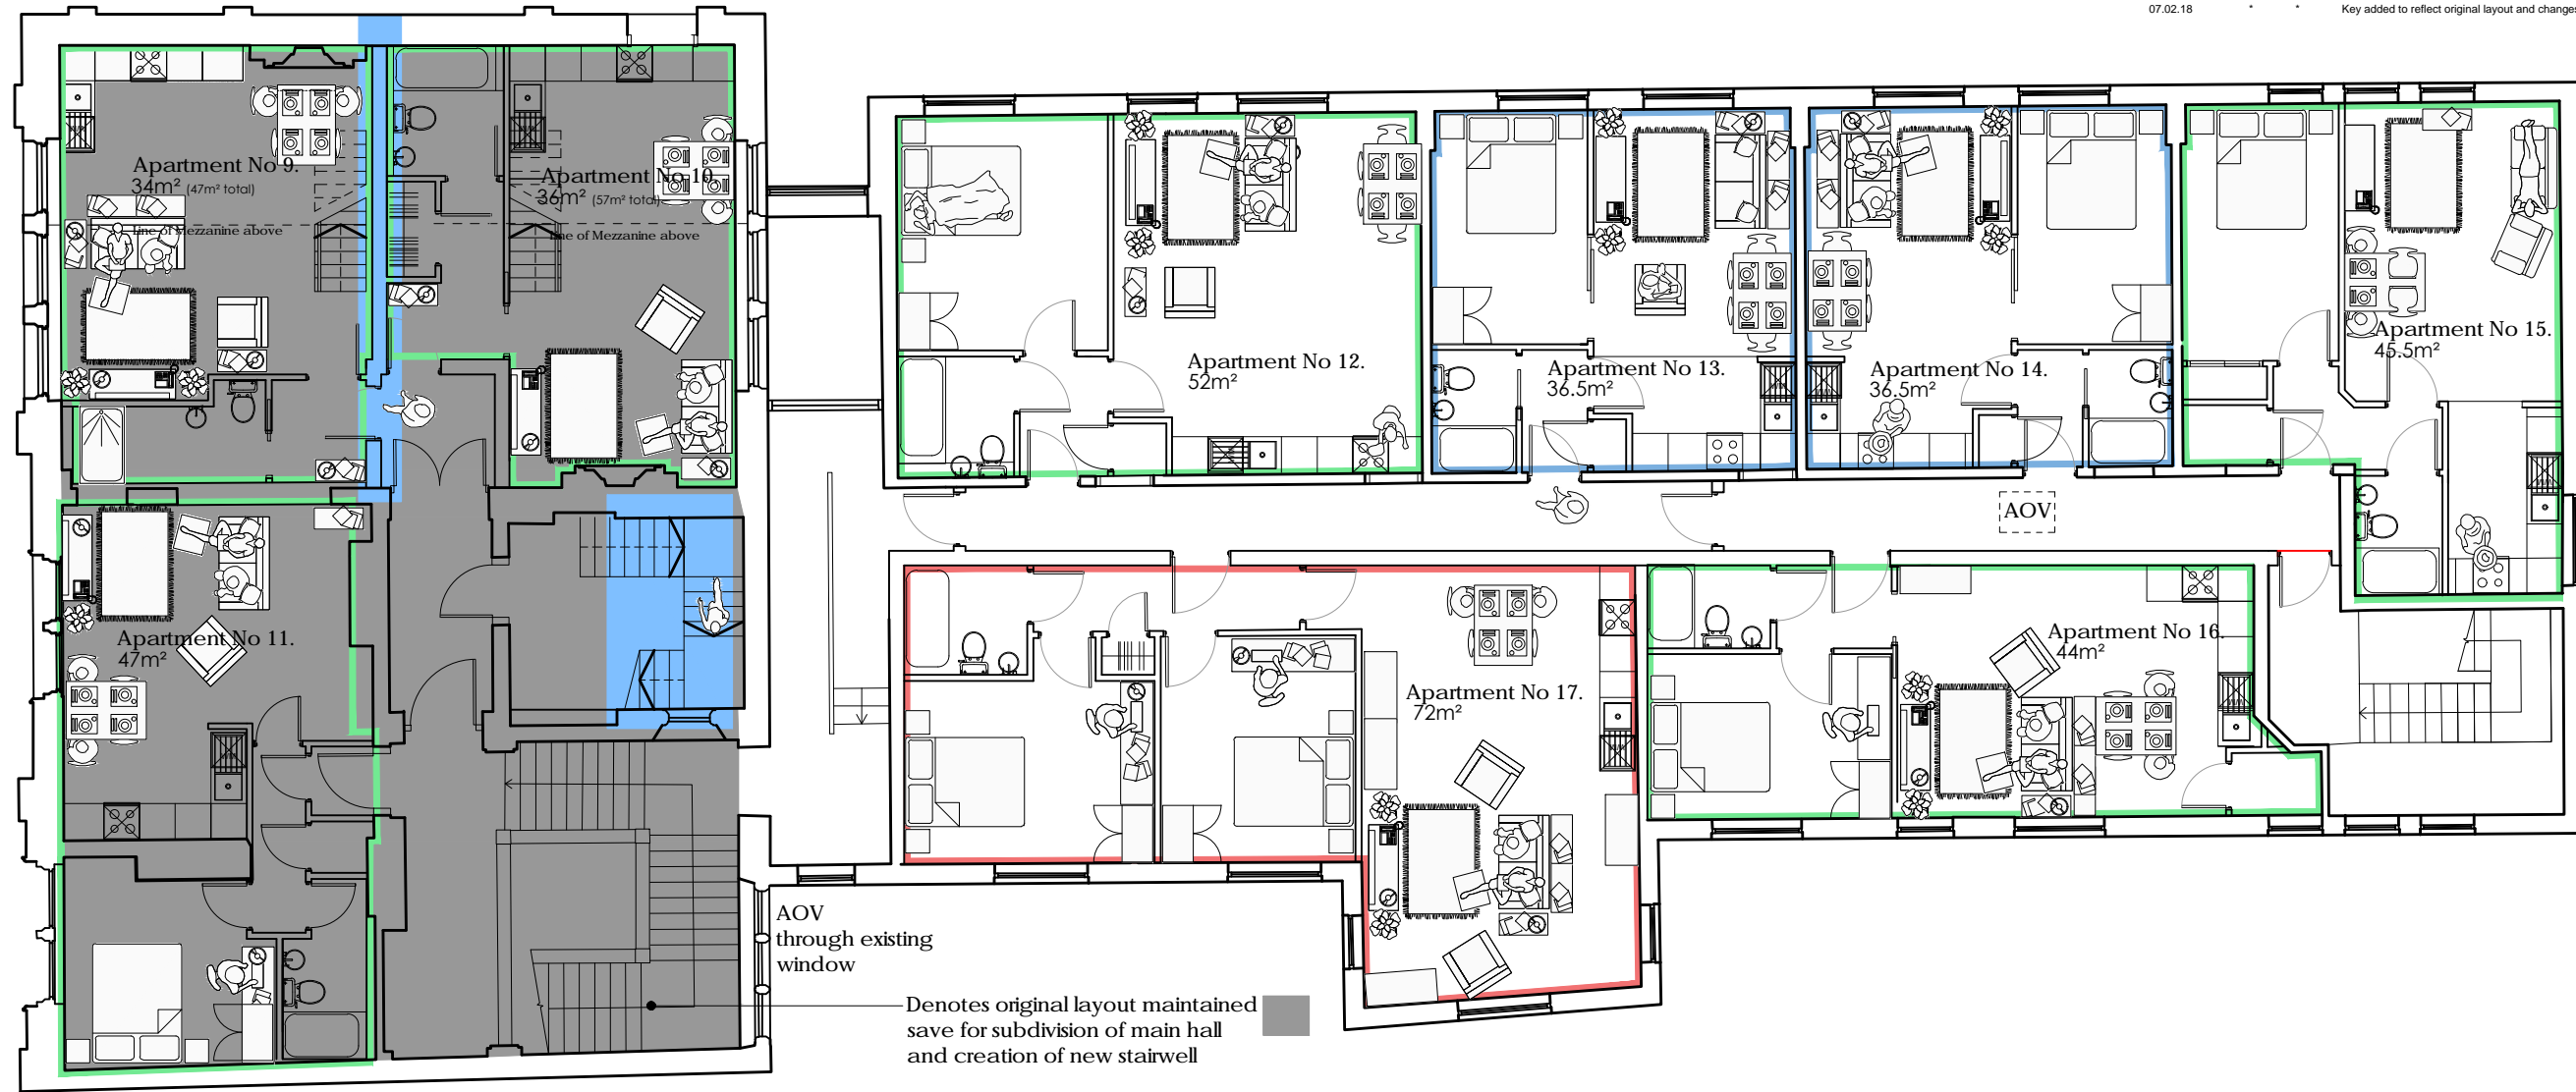


AOV through existing window

Denotes original layout maintained save for subdivision of main hall and creation of new stairwell

Denotes subdivision of wall and new stairwell.

KEY	
2	Studio
6	1 Bedroom
1	2 Bedroom

First Floor

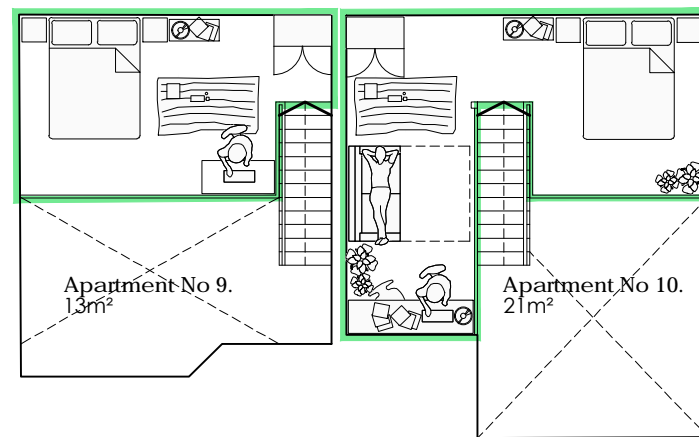

Conversion 16 Charles Street, Newport.	Job No. 17_071 Dwg No. AL(00)09	Rev. C
Title First floor plan		
Date 17.02.18	Drawn	Scale 1:125 @ A3
 Architects Town planners Environmental & Urban design		
Unit 1A, Compass Business Park, Pacific Road, Cardiff, CF24 5HL		www.cjarchitects.co.uk tel: 029 20452100