




Front Elevation (from Drake Walk)
1:200 @ A3

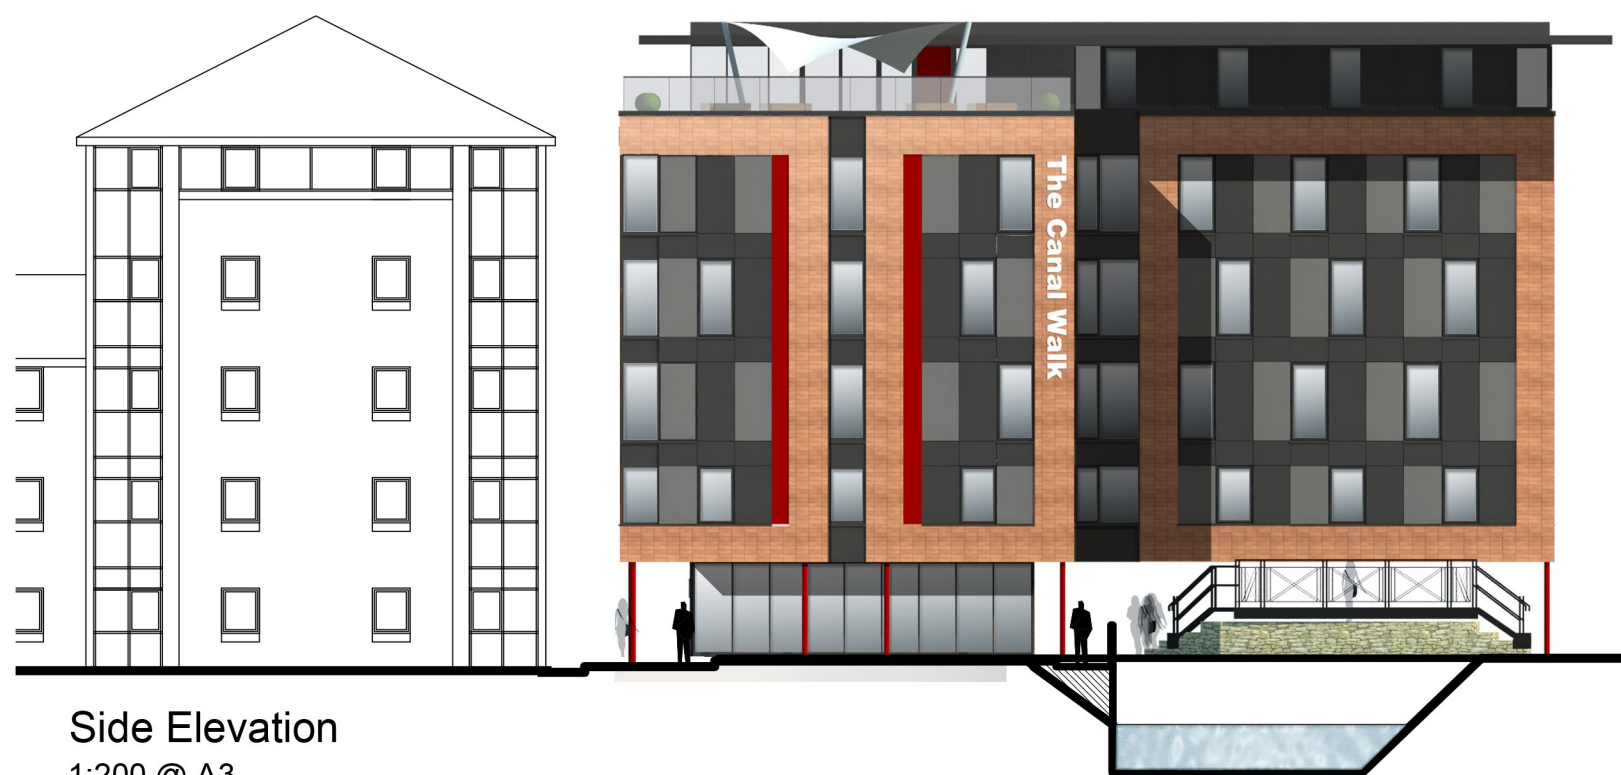

Side Elevation
1:200 @ A3

Drake Walk Student Accomodation Waterfront 2000		Job No. 170_93	Rev.
Proposed Elevations		Dwg No. AL(00)10	
Date 18/12/2017	Drawn MC	Scale 1:200 @ A3	

C² Architects · Town planners
Environmental & Urban design

Unit 1A, Compass Business Park, Pacific Road, Cardiff, CF24 6HL. www.c.jarchitects.co.uk tel: 029 20452100