



Site Plan 1:500

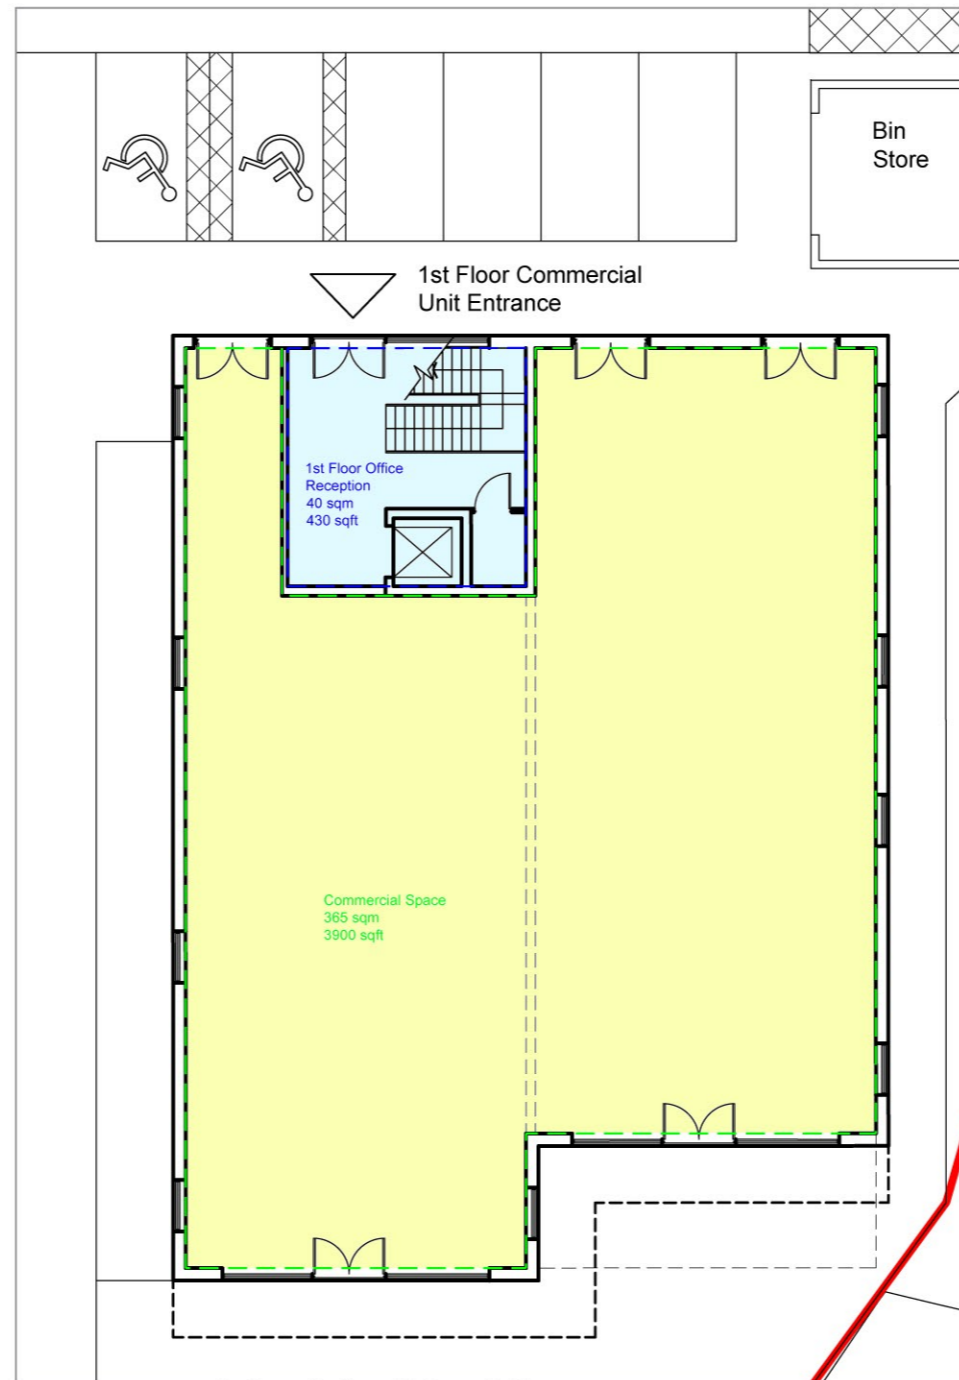

Ground Floor Plan 1:200

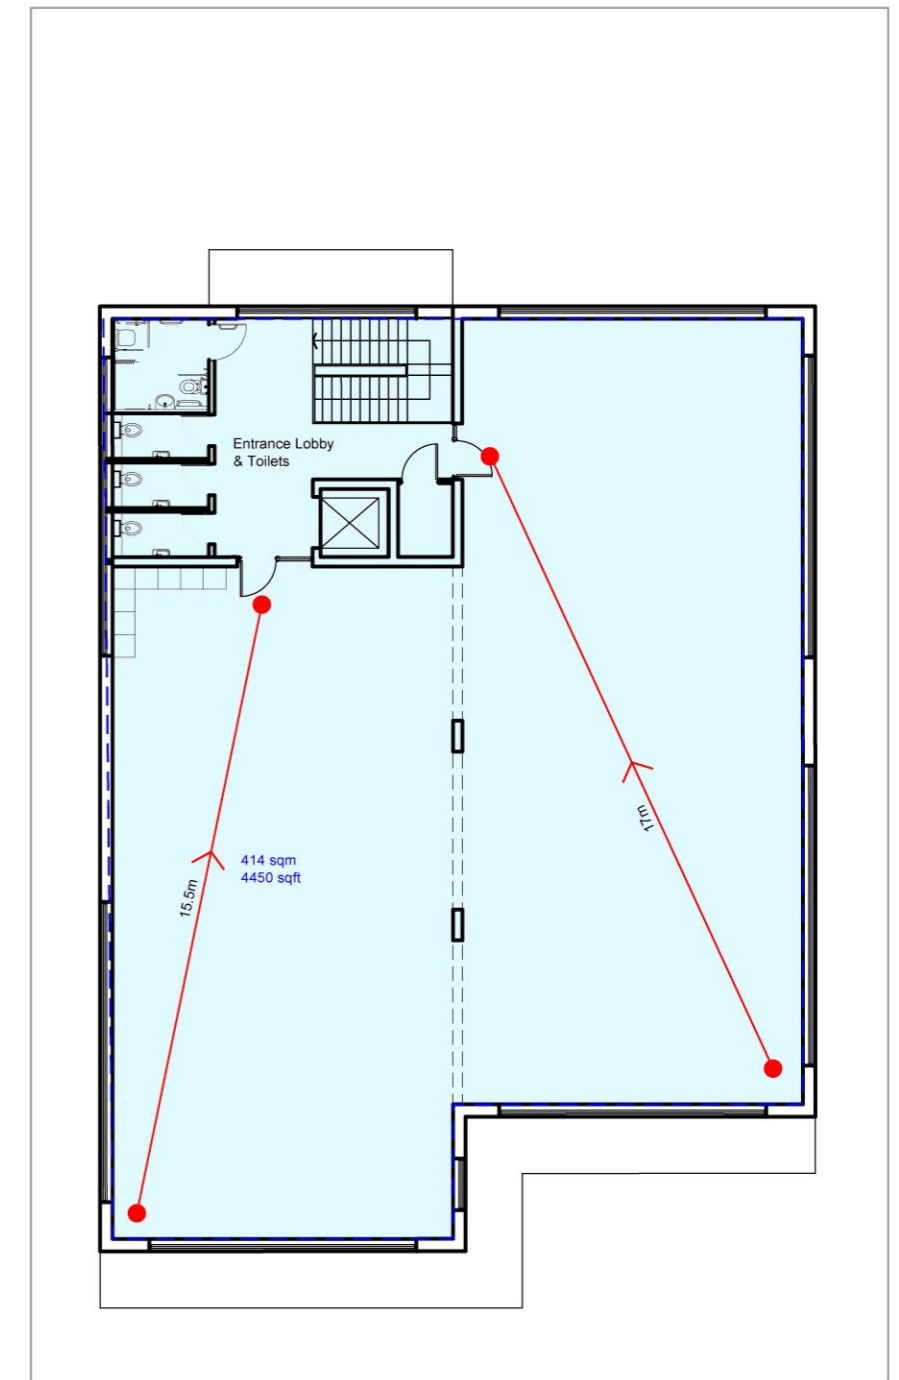

1st Floor Plan 1:200

New Commercial Unit at Cleppa Park, Newport		Job No. 18_037
		Dwg No. AL[01]01
Title Proposed Site & Floor Plans		
Date 04/18	Drawn	Scale 1:500/200 @ A3
		Town planners
Architects		Environmental & Urban design
<small>Unit 1A, Compass Business Park, Pacific Road, Cardiff, CF24 5HL</small>		<small>www.cjarchitects.co.uk tel: 029 20452100</small>