





Front Elevation



Rear Elevation

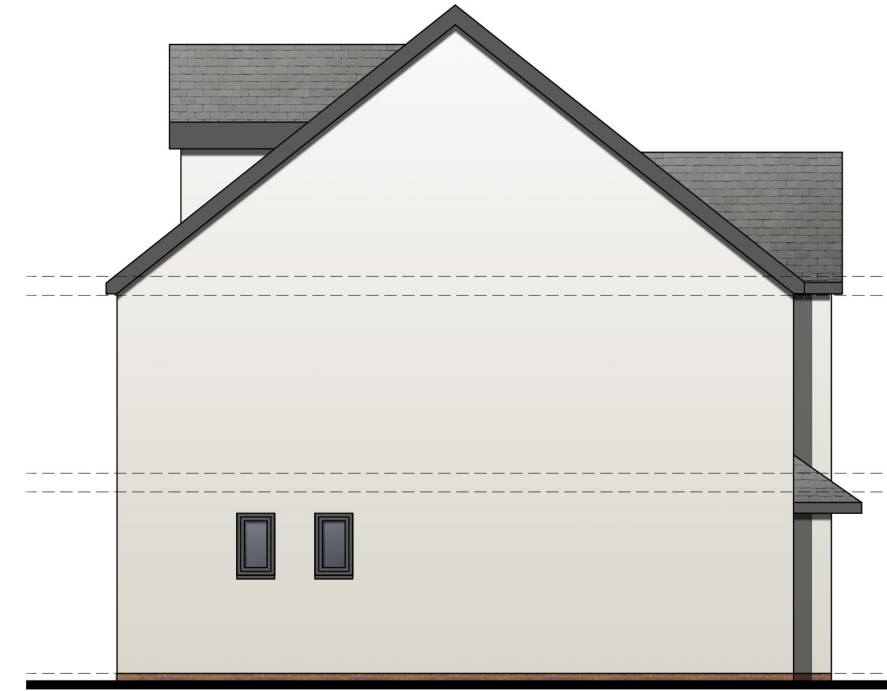


Side Elevation

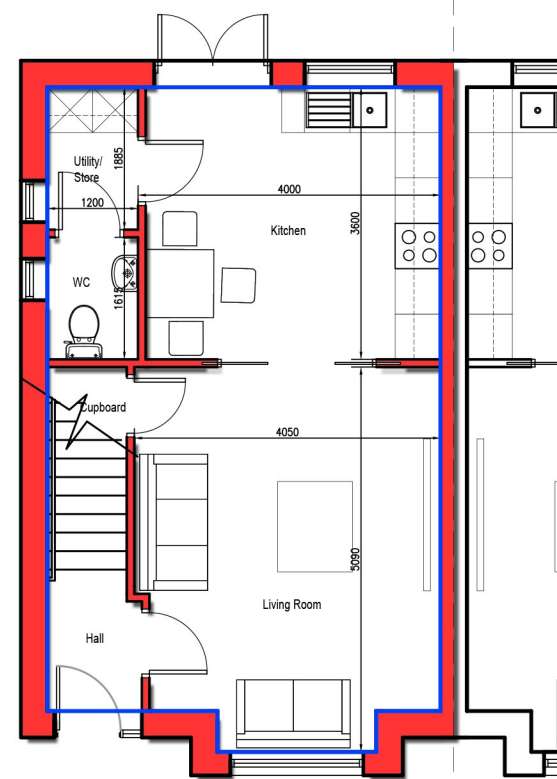


GIA 44 sqm - 475 sqft

Ground Floor Plan

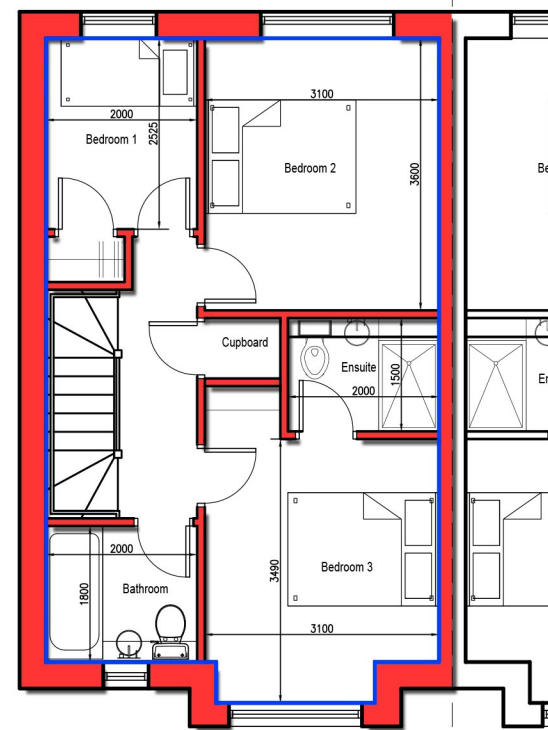


GIA 44 sqm - 475 sqft

1st Floor Plan

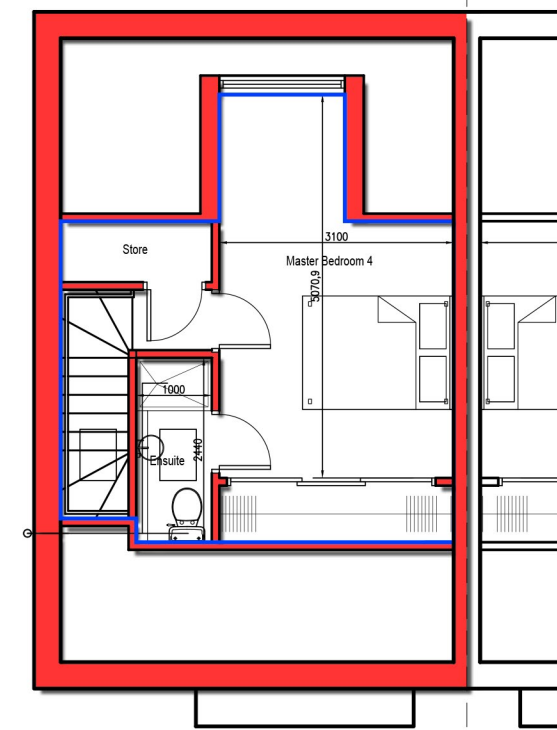

GIA 24 sqm - 260 sqft

2nd Floor Plan

Development at Swansea Road, Merthyr		Job No. 18 004
Title Type A Semi-Detached Plans & Elevations		Dwg No. Rev. AL(01)40
Date January 2018	Drawn	Scale 1:100 @ A3, 1:50 @ A1
 Architects · Town planners Environmental & Urban design		www.c-jarchitects.co.uk tel: 029 20452100
Unit 1A, Compass Business Park, Pacific Road, Cardiff, CF24 6HL		