





Front Elevation



Rear Elevation

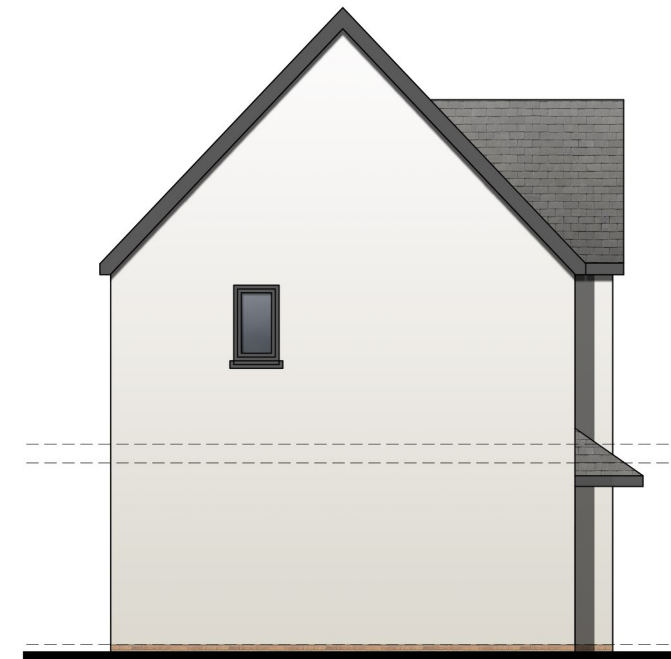


Side Elevation

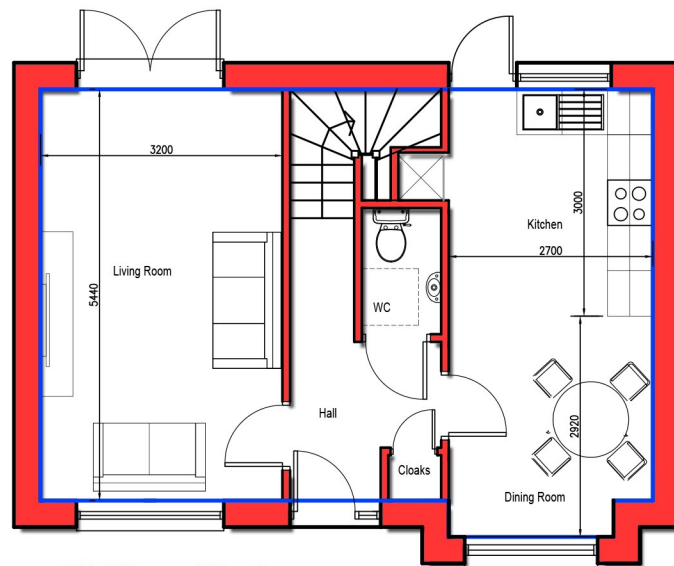


GIA 45 sqm - 485 sqft

Ground Floor Plan

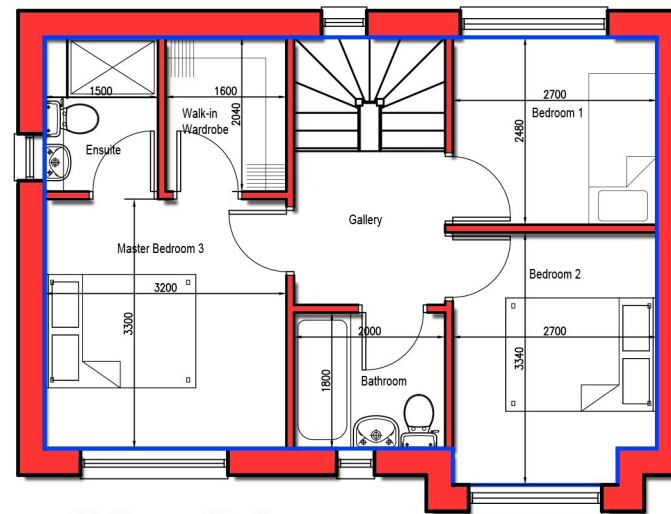


GIA 45 sqm - 485 sqft

1st Floor Plan

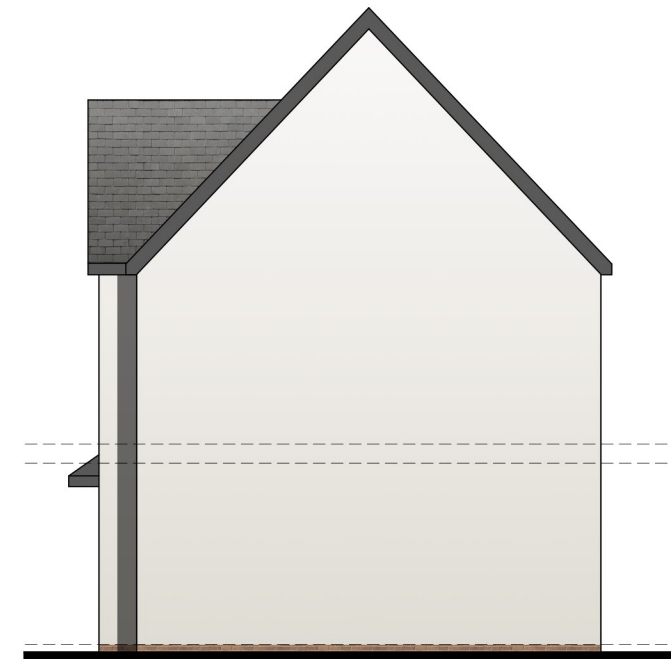

Side Elevation

Development at Swansea Road, Merthyr		Job No. 18 004	Rev.
Title Type B Detached Plans & Elevations		Dwg No. AL(01)43	
Date January 2018	Drawn	Scale 1:100 @ A3, 1:50 @ A1	
 C² Architects		Town planners Environmental & Urban design	
<small>Unit 1A, Compass Business Park, Pacific Road, Cardiff. CF24 6HL.</small>		<small>www.c2architects.co.uk tel: 029 20452100</small>	