





Front Elevation - 1:100



Rear Elevation - 1:100

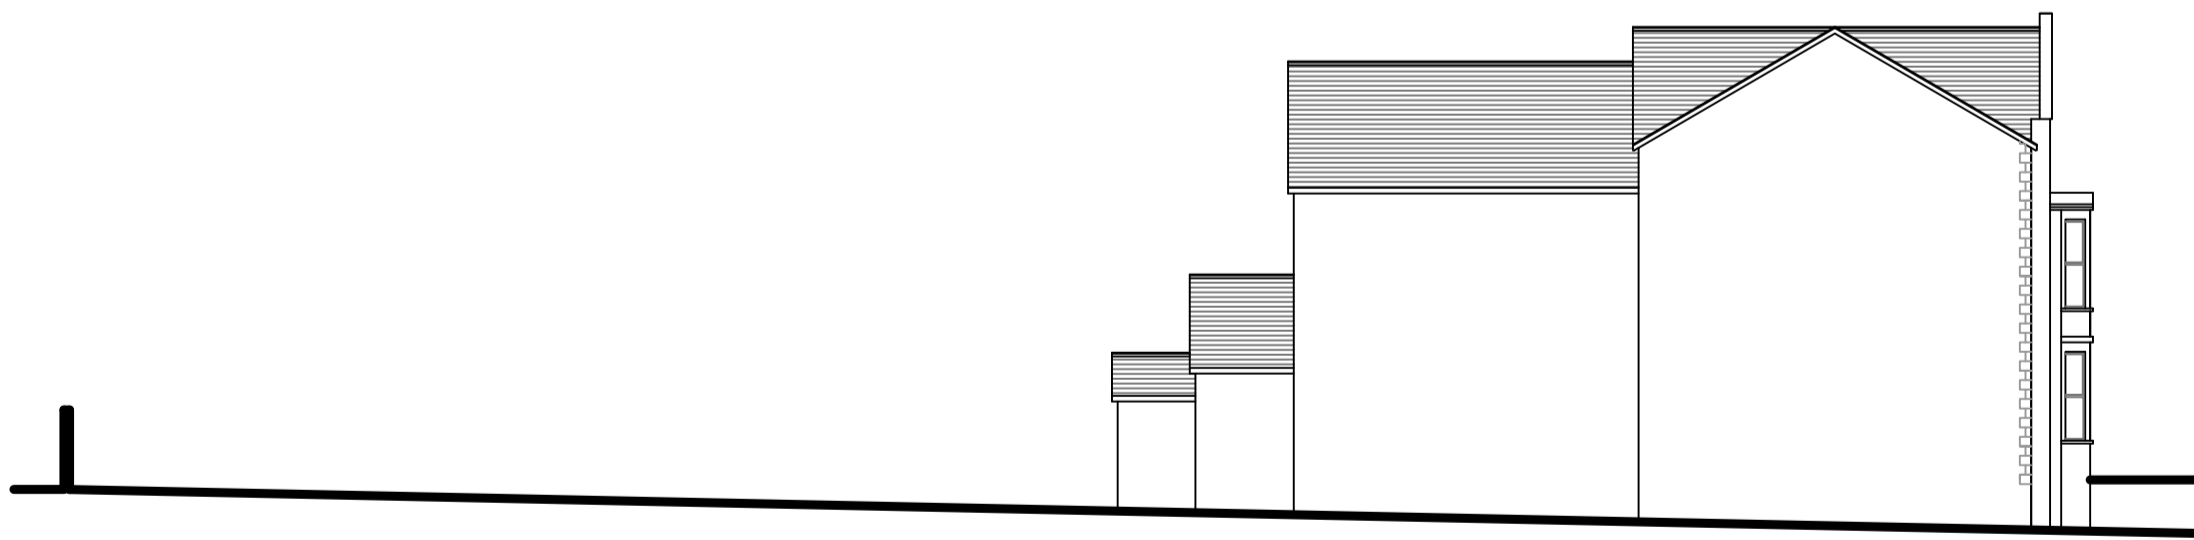

Side Elevation - 1:200

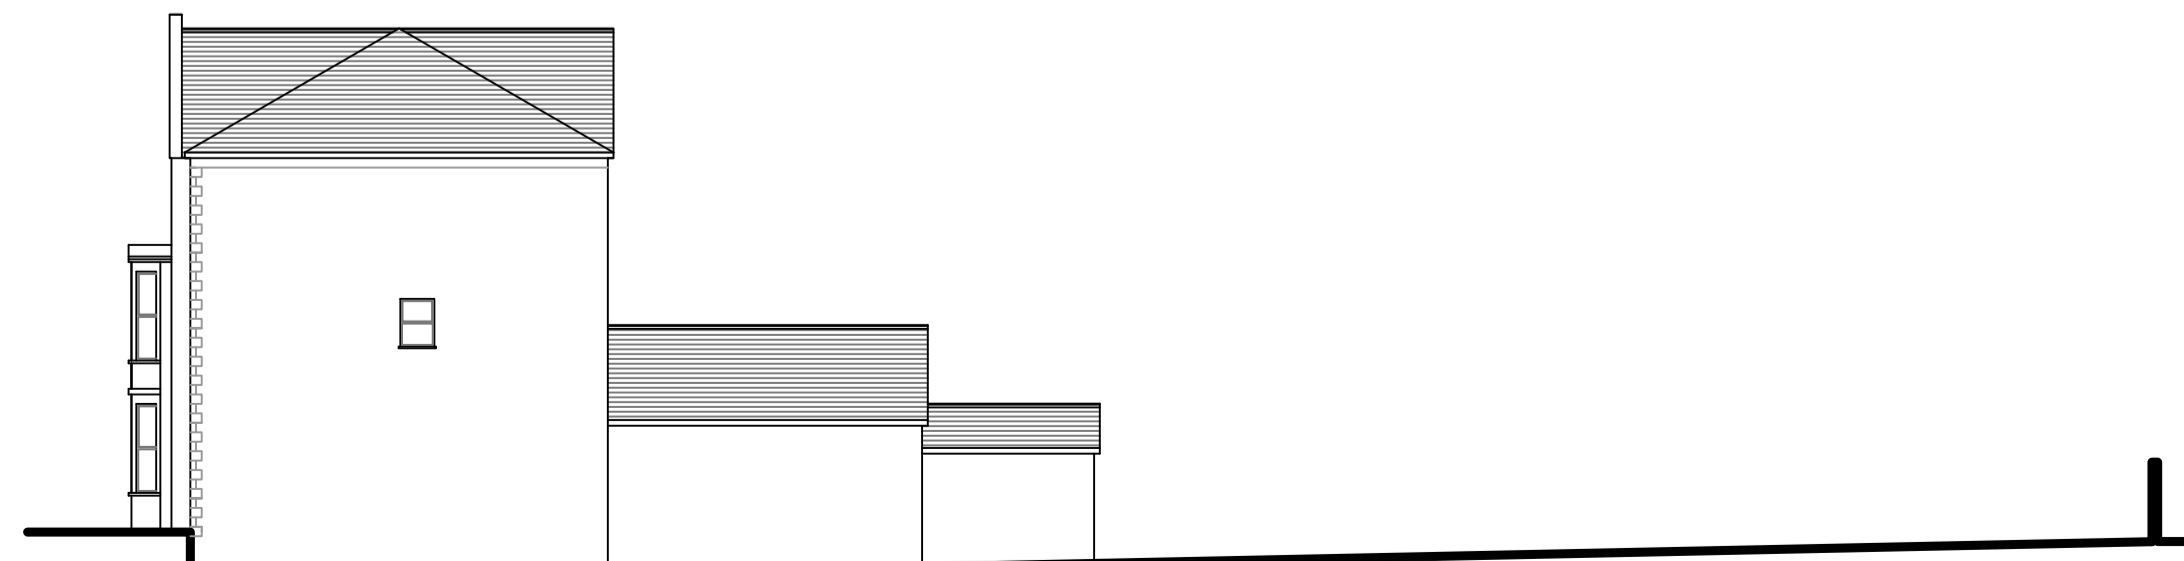



Side Elevation - 1:200



© Crown Copyright 2007. All rights reserved. Licence number 100020449

Location Plan - 1:500

Key:-

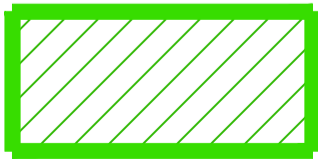-  Buildings to be Demolished
-  Planning Application Boundary

Residential Development at 217-223 Newport Rd WPI Estates	Job No. 2018-035 Dwg No. AL(00)01 Rev.
Title Existing Elevations & Location Plan	
Date 05/2018	Scale 1:Various@ A1
	