


Plot C Extension - Ground Floor Plan

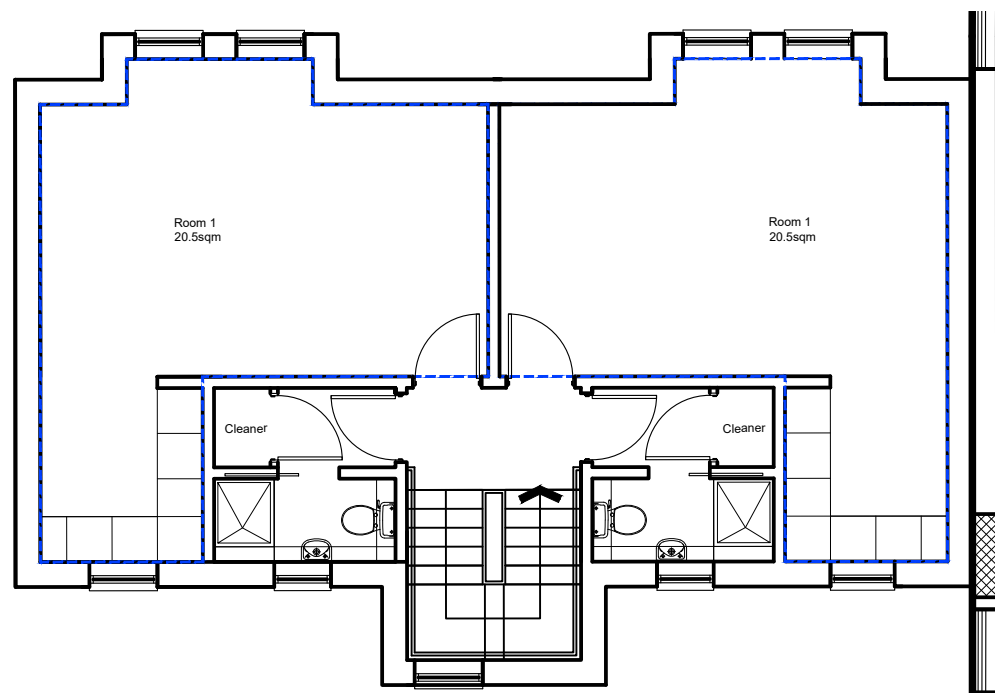

Plot C Extension - 1st and 2nd Floor Plan

Plot C Plans
1:100

Residential Development at 217-223 Newport Rd WPI Estates	Job No. 2018-035 Dwg No. AL(01)04 Rev. A
Title Plots C Plans	
Date 05/2018	Drawn Scale 1:100 @ A3
 Architects · Town planners Environmental & Urban design	
<small>Unit 1A, Compass Business Park, Pacific Road, Cardiff, CF24 6HL. www.c2architects.co.uk tel: 029 20452100</small>	