


Date	Drawn	Check	Description
24/08/18	...	...	Roof levels dropped, dormers introduced
19/09/18	...	...	Plans updated following planning comments
12/10/18	...	...	Plans updated following planning comments

Rev.
A
B
C

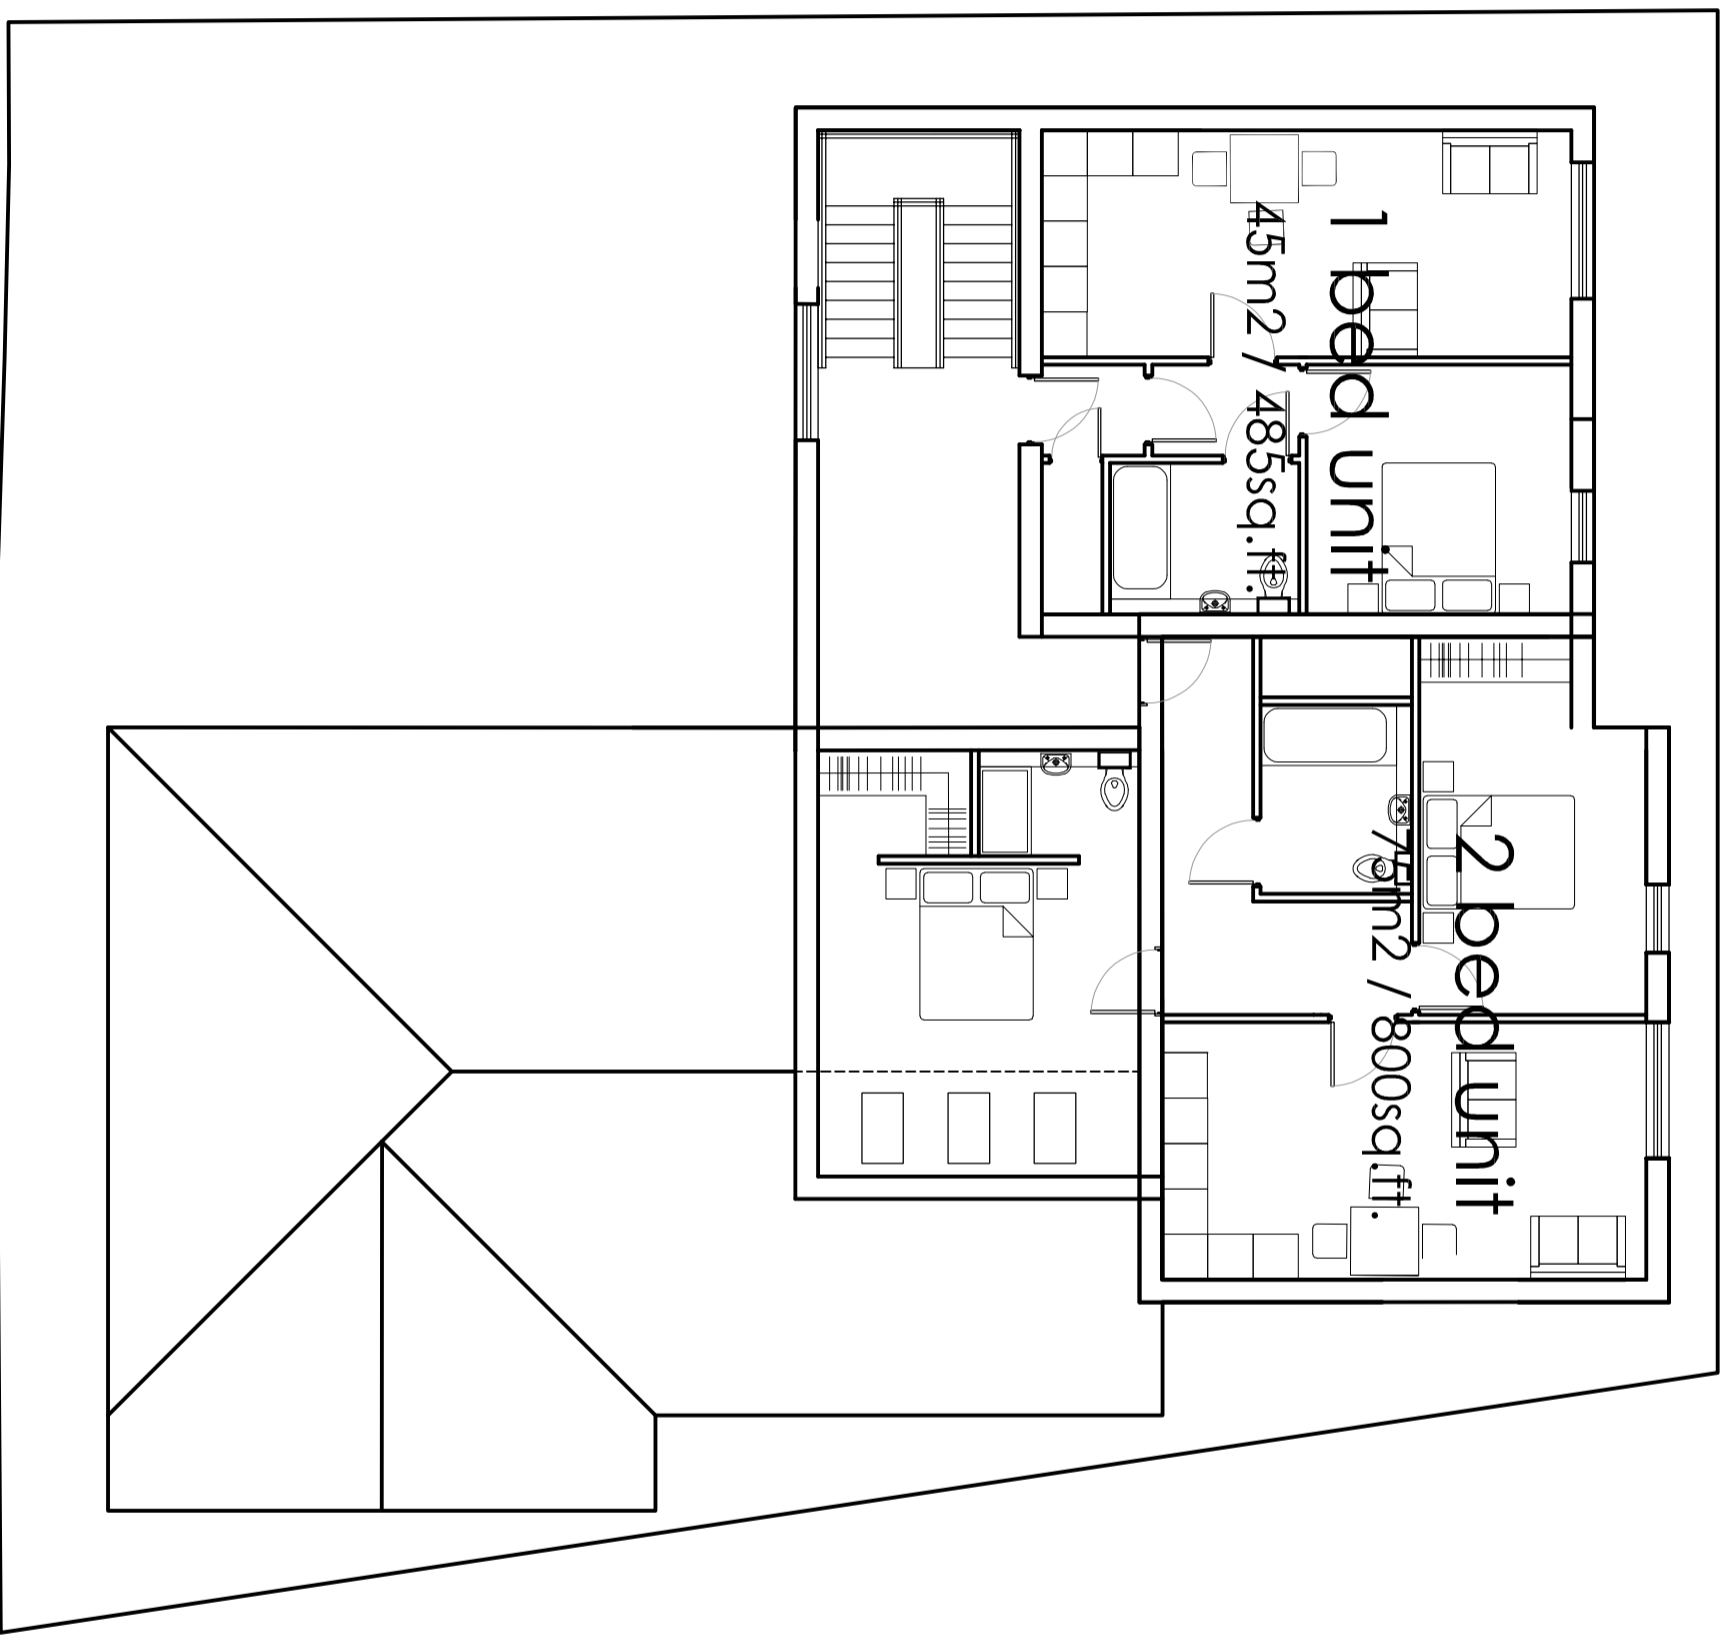

# Second Floor

<b>Proposed redevelopment</b> 160-166 Strathnaim Street Roath, Cardiff	Job No. <b>17_082</b>
Title <b>Proposed Second Floor Plan</b>	Drawn IWJ
Date	Scale 1:100
Rev. <b>C</b>	Draft No. <b>AL(0)07</b>

**Architects  
 Environmental & Urban planners**  
Unit 1A, Gomera Business Park,  
 Pacific Road, Cardiff, CF24 5HT  
 www.aeu.co.uk 045 20452100