


Block 'B' & 'C' Front Elevation

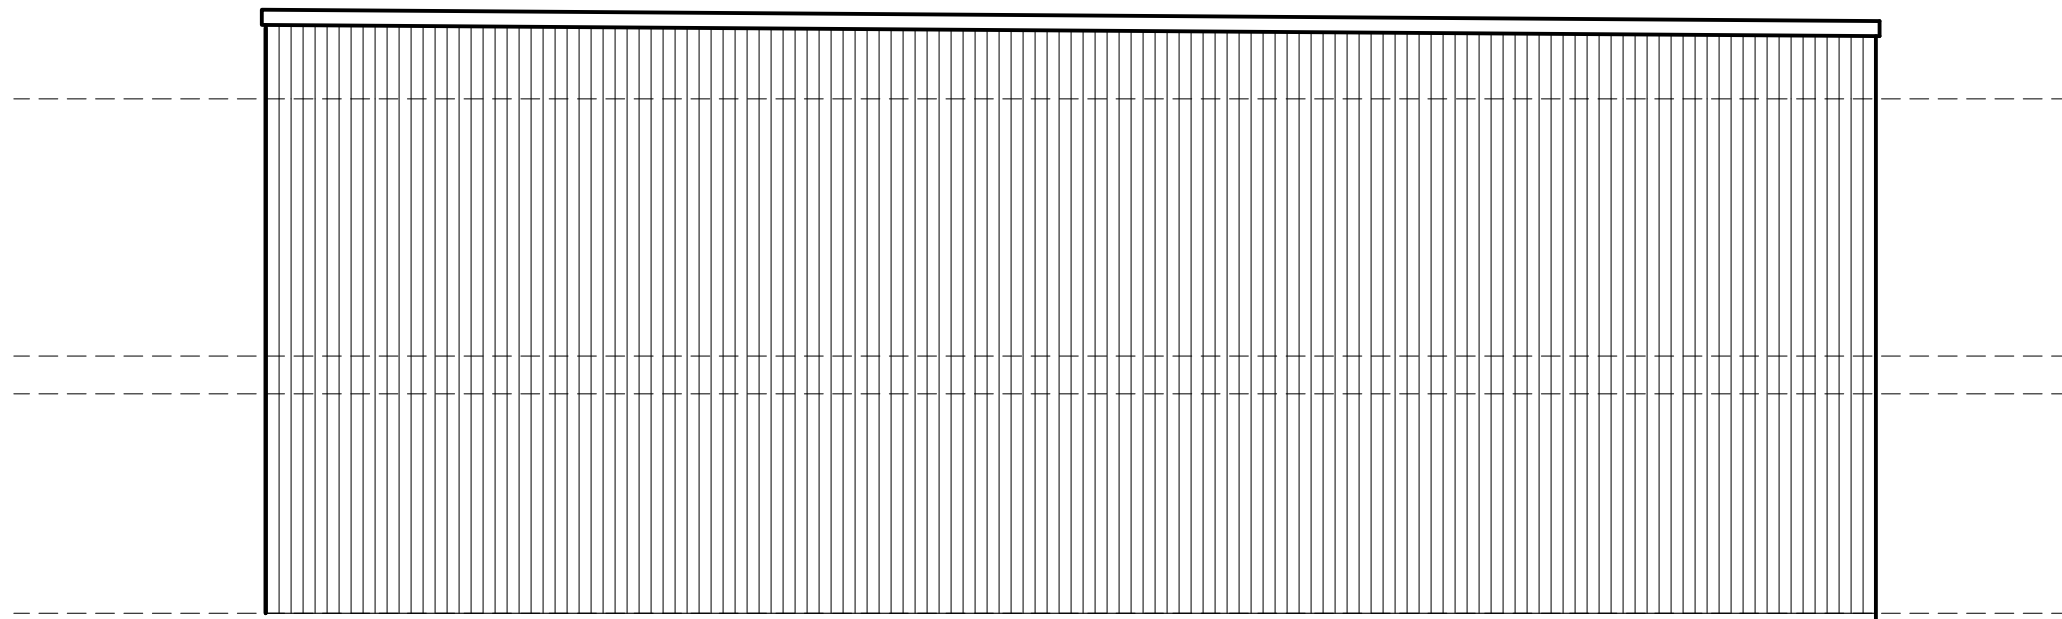

Block 'B' & 'C' L/H Side Elevation

Proposed Development Land Adjacent to former Western Mail Printing Office	Job No. 18_070	Rev.
	Dwg No. AL(00)12	
Title Proposed Block B&C Elevations Sheet 2		
Date 15/01/18	Drawn ***	Scale 1:100@A3

C² Architects · Town planners
 Environmental & Urban design

Unit 1A, Compass Business Park,
 Pacific Road, Cardiff, CF24 6HL
 www.c2jarchitects.co.uk
 tel: 029 20452100