



Block 'A' & 'D' Rear Elevation

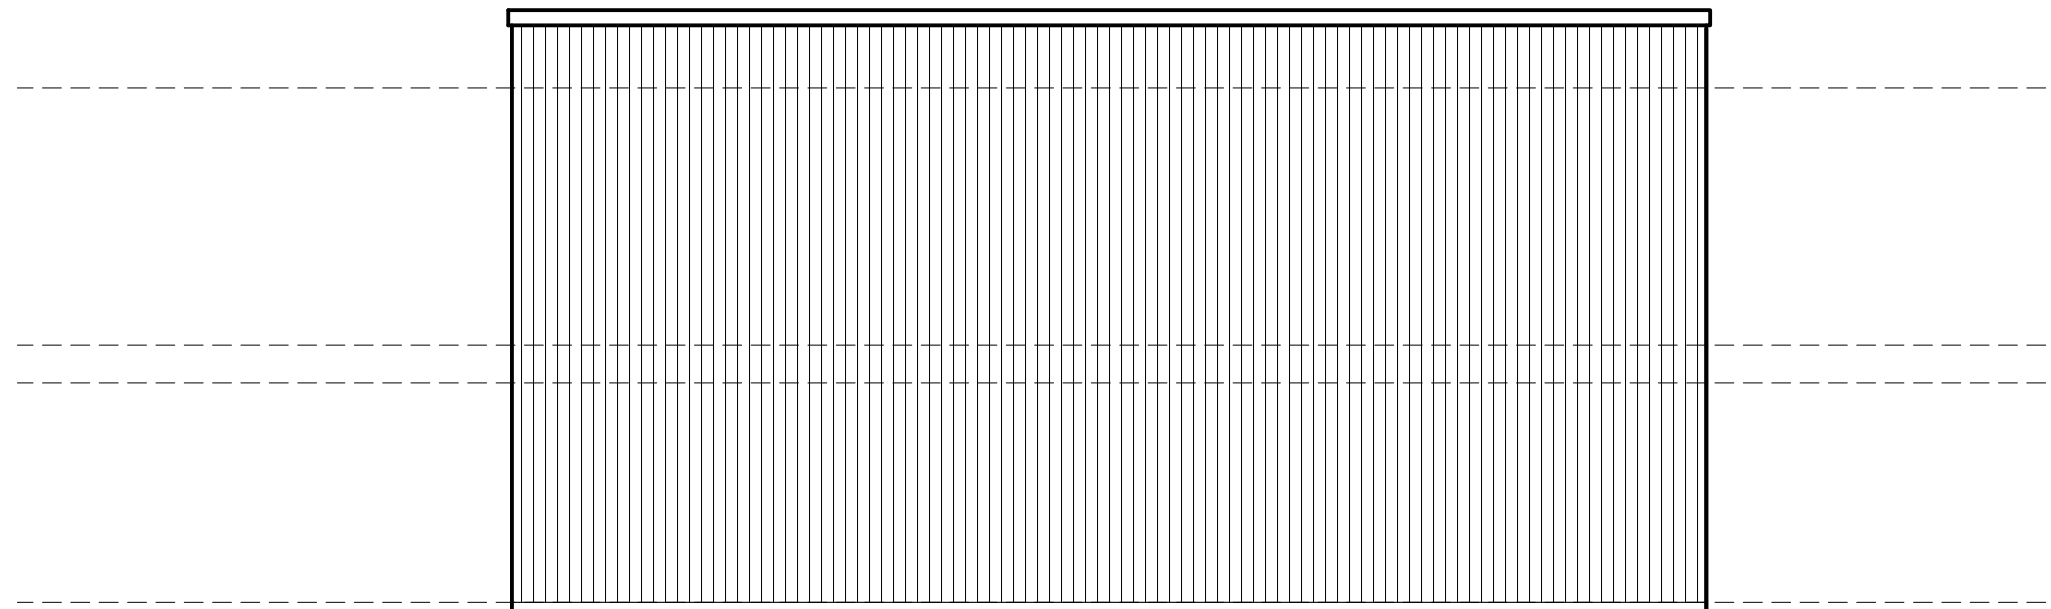

Block 'A' & 'D' R/H Side Elevation

Proposed Development		Job No.
Land Adjacent to former		18_070
Western Mail Printing Office		Dwg No. Rev.
		AL(00)16
Title		
Proposed Block A&D Elevations Sheet 1		
Date	Drawn	Scale
15/01/18	***	1:100 @ A3


Architects · Town planners
Environmental & Urban design

Unit 1A, Compass Business Park,
 Pacific Road, Cardiff, CF24 6HL
www.c2architects.co.uk
 tel: 029 20452100