



Ordnance Survey (c) Crown Copyright 2018. All rights reserved. Licence number 100022432

LOCATION PLAN
 1:1250

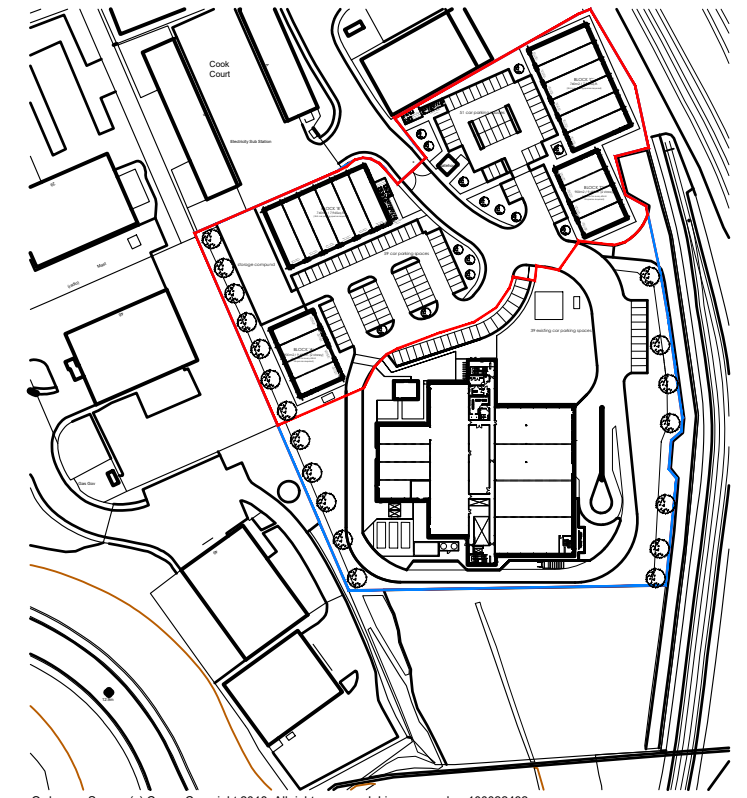

Ordnance Survey (c) Crown Copyright 2018. All rights reserved. Licence number 100022432

LOCATION PLAN
 1:2500

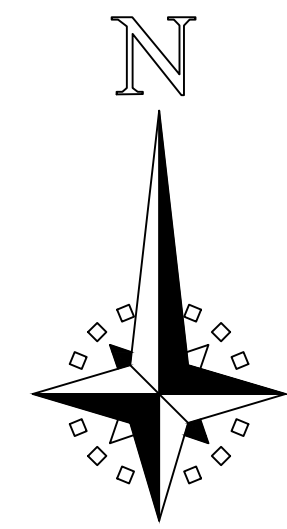

Proposed Development Land Adjacent to former Western Mail Printing Office		Job No. 18_070	Rev.
Title Proposed Site Plan		Dwg No. AL(90)02	
Date 15/01/18	Drawn ***	Scale 1:1250/1250 @ A3	
 C Architects		Town planners Environmental & Urban design	
<small>Unit 1A, Compass Business Park, Pacific Road, Cardiff, CF24 6HL</small>		<small>www.c-architects.co.uk tel: 029 20452100</small>	