




Front Elevation
1:100 @ A2

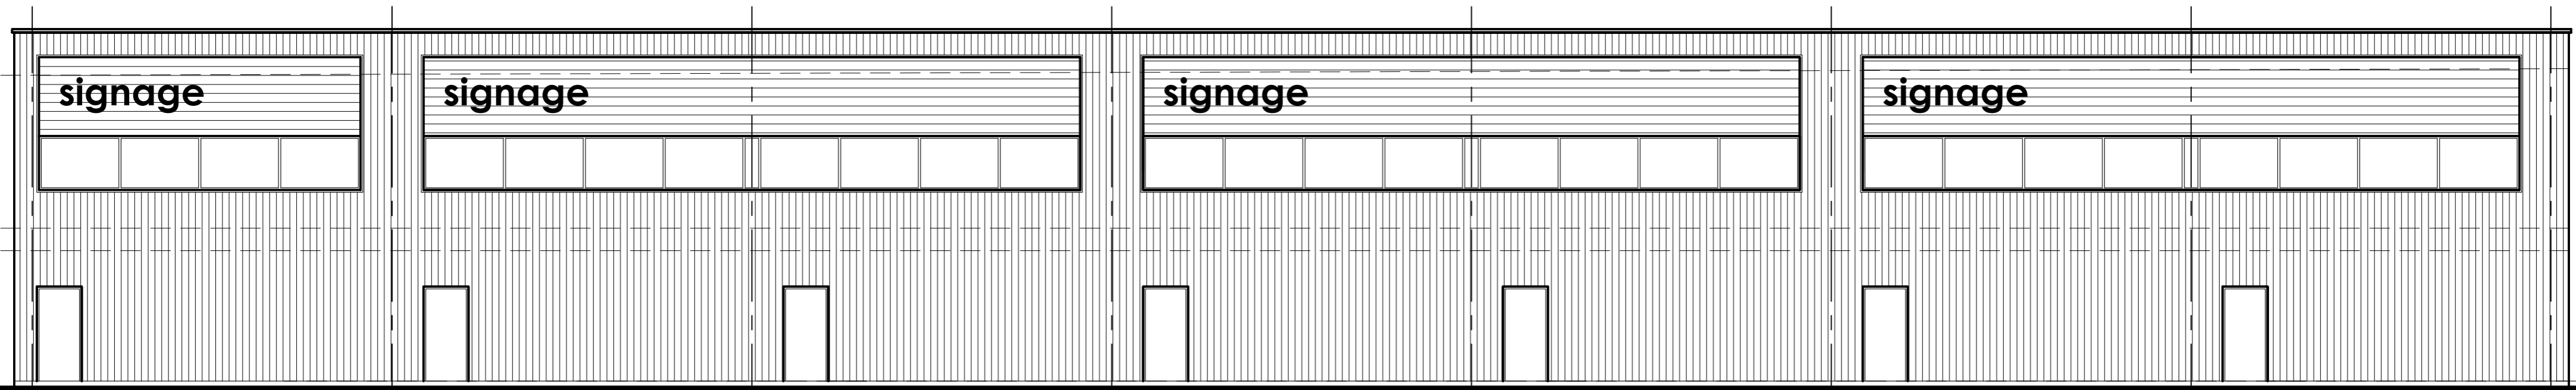

Rear Elevation
1:100 @ A2

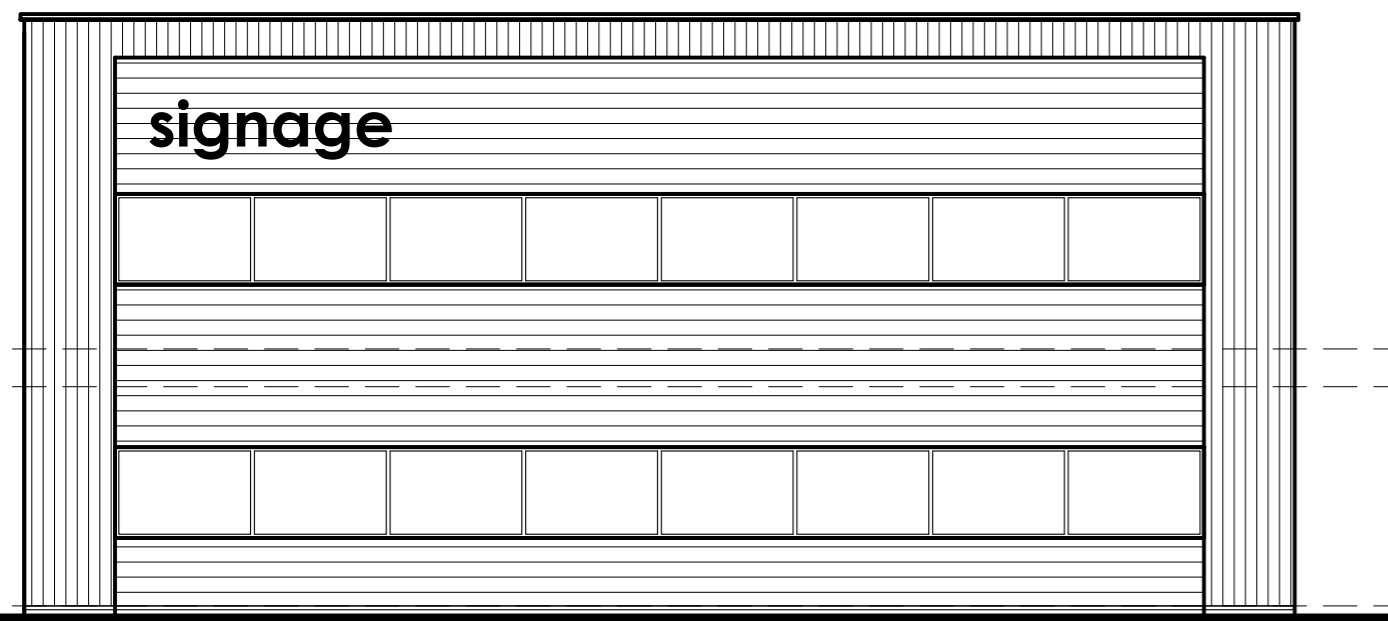

L/H Side Elevation
1:100 @ A2

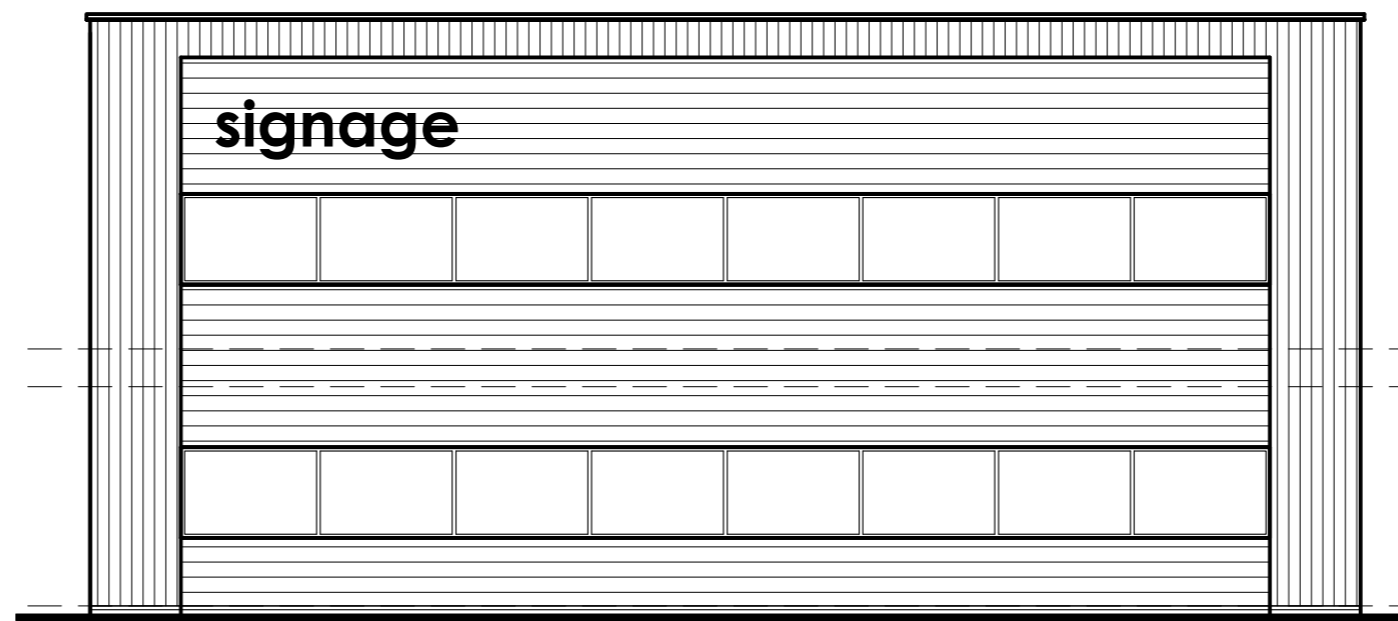

R/H Side Elevation
1:100 @ A2

| | | |
|--|--------------|---|
| Proposed B1, B2 B8 Units Bona Road | | Job No. 18_106 |
| | | Dwg No. SK303 |
| | | Rev. |
| Title Block A Elevations | | |
| Date March '19 | Drawn *** | Scale 1:100 @ A2 |
|  C2 Architects | | Town planners |
| Environmental & Urban design | | |
| <small>Unit 1A, Compass Business Park, Pacific Road, Cardiff, CF24 5HL</small> | | <small>www.c2architects.co.uk tel: 029 20452100</small> |