




Front Elevation  
1:100 @ A2

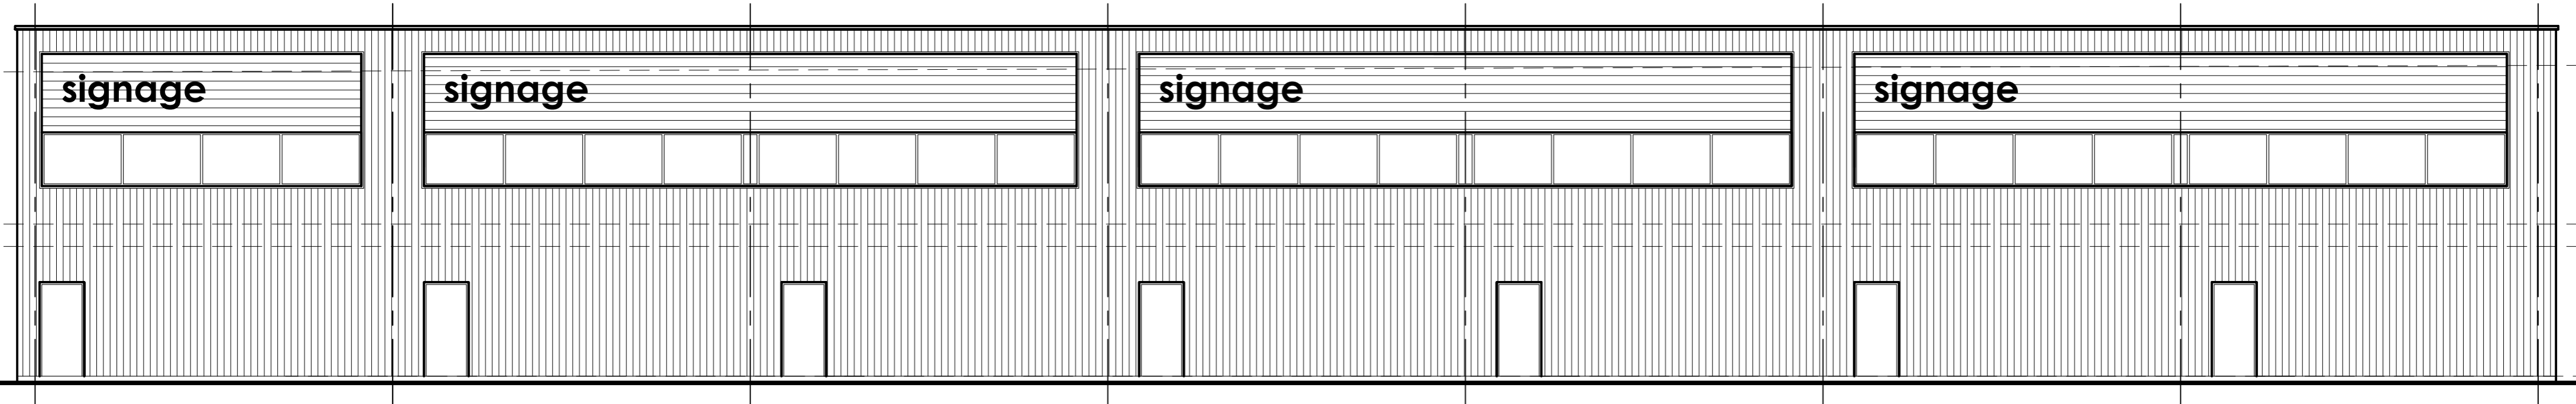


Rear Elevation  
1:100 @ A2

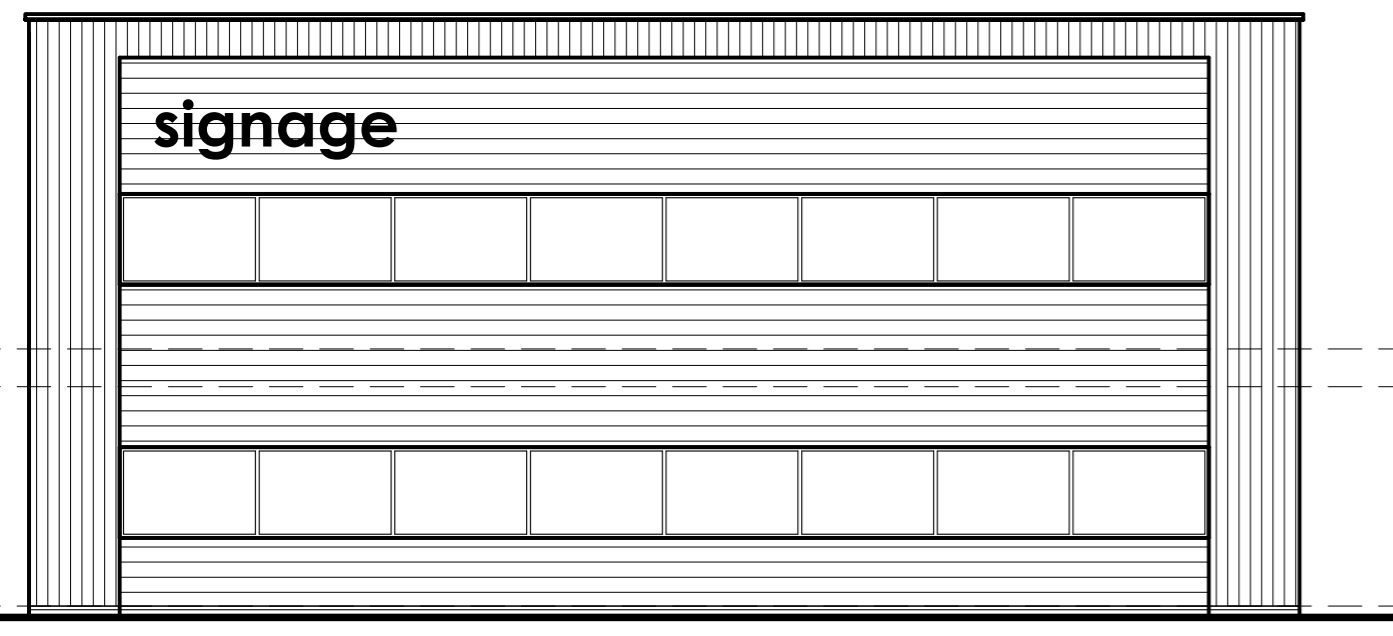

L/H Side Elevation  
1:100 @ A2

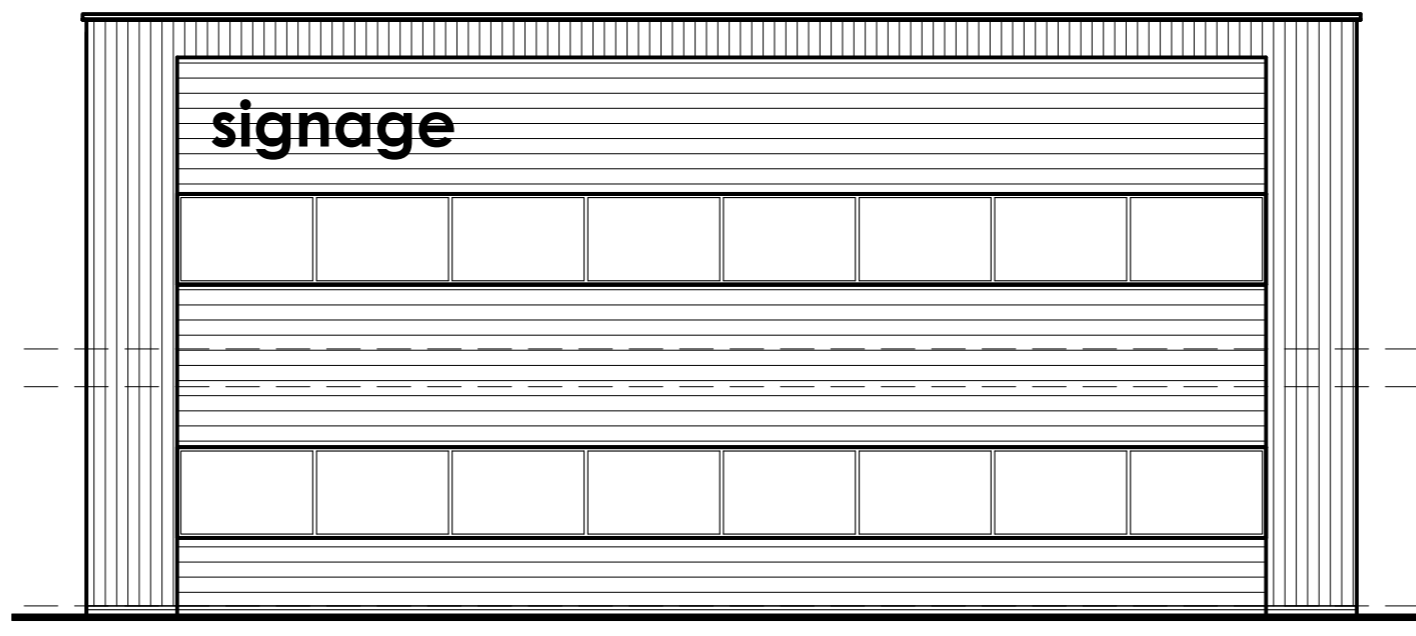

R/H Side Elevation  
1:100 @ A2

Proposed B1, B2 B8 Units Bona Road		Job No. 18_106	Rev.
		Dwg No. SK305	
Title Block C Elevations			
Date March '19	Drawn ***	Scale 1:100 @ A2	
 <b>C<sup>2</sup> Architects</b>		<b>Town planners</b> <b>Environmental &amp; Urban design</b>	
<small>Unit 1A, Compass Business Park, Pacific Road, Cardiff, CF24 5HL</small>		<small>www.c2architects.co.uk tel: 029 20452100</small>	