



**South West Elevation**  
1:100 @ A1

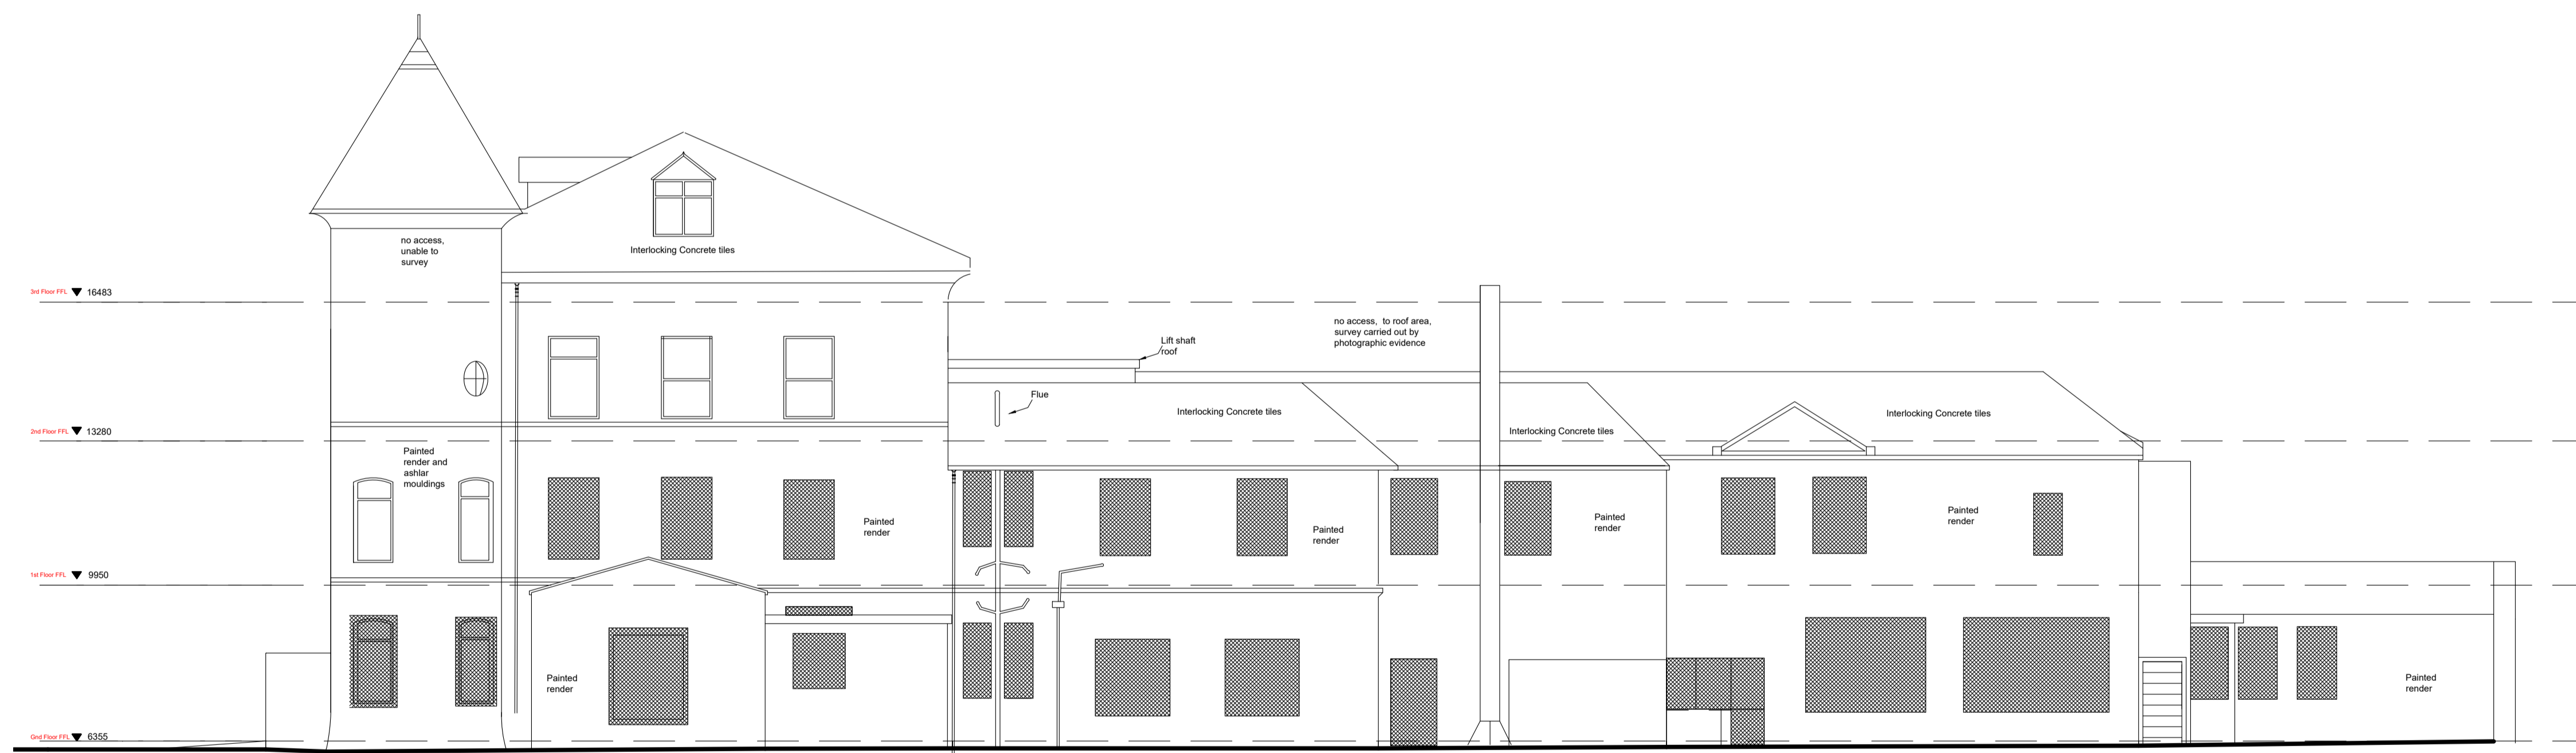

**North East Elevation**  
1:100 @ A1

Dunraven Court, Southerndown Vale of Glamorgan Wales, CF32 0RW		Job No. 16_076	Rev. *
Existing Elevations		Dwg No. AL(0)05	
Date 10/07/18	Drawn WS	Scale 1:100 @ A1	
 Architects Environmental & Urban design		Town planners <small>Unit 1A, Campus Business Park, Pacific Road, Cardiff, CF24 2JG www.c.jacobs.co.uk Tel: 031 2945210</small>	