



Date 08/02/17
 Drawn ...
 Check ...
 Description Spot Levels Added
 Schemes amended

Rev.
 A
 B

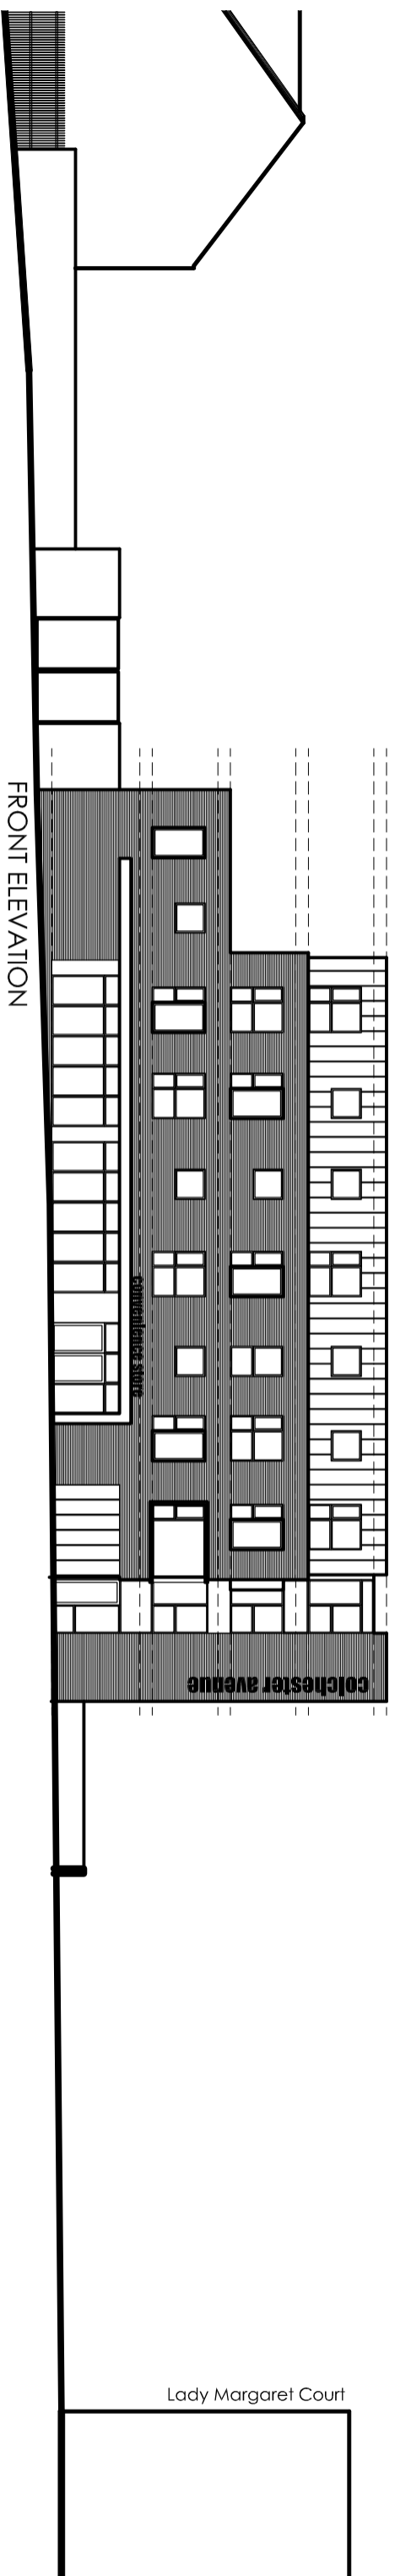

FRONT ELEVATION

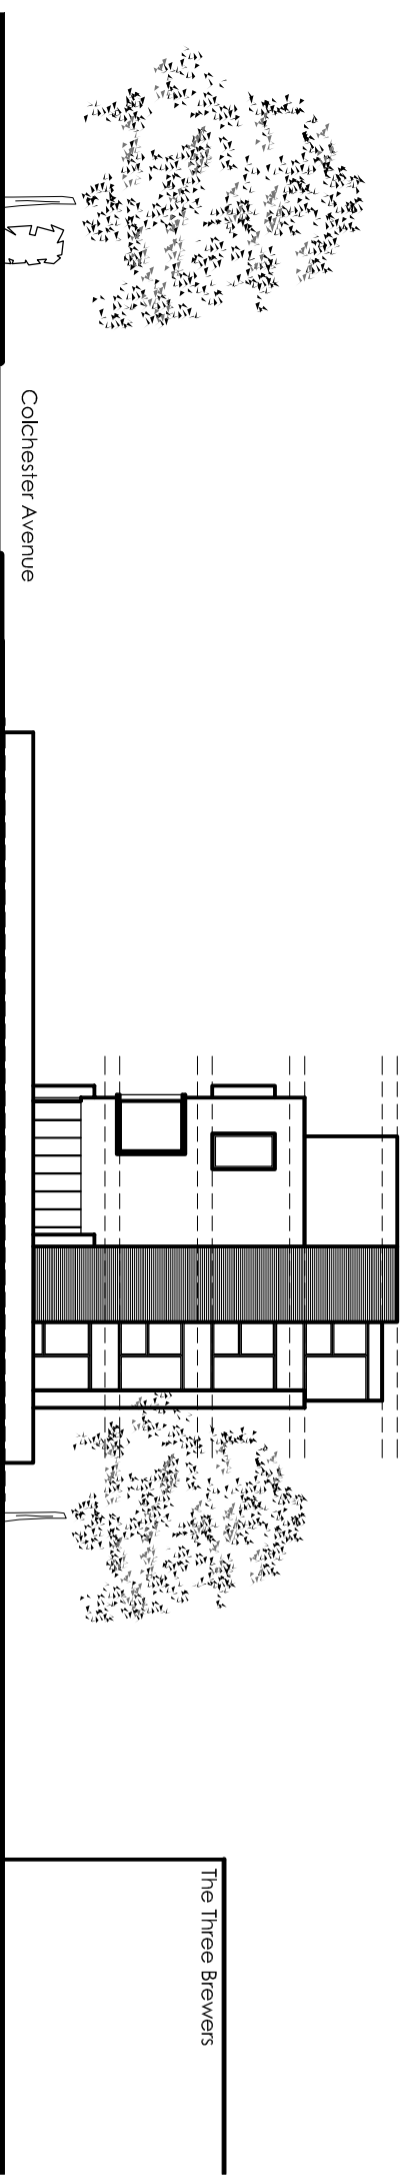

R/H SIDE ELEVATION

Colchester Avenue

Lady Margaret Court

Job No.	16_056
Proposed Development	Colchester Avenue Cardiff
Dwg No.	AL(00)09
Rev.	B
Title	Proposed Contextual Elevations
Date	12/09/16
Drawn	IWJ
Scale	1:250 @ A3

Architects & **Town planners**
Environmental & Urban design

Unit 1A, Central Square Park
 Ruelle Road, Cardiff, CF24 5HT
 www.cjarchitects.co.uk
 Tel: 01925 2045100