


Date	Drawn	Check	Description	Rev.
08.09.17	---	---	Path indicated to side of building for egress	A
20.09.17	---	---	Apartment 1 amended	B
19.12.17	---	---	Amended following comments from planning	C
29.01.18	---	---	Apartment numbers amended.	D
07.02.18	-	-	Key added to reflect original layout and changes to original part of building.	E

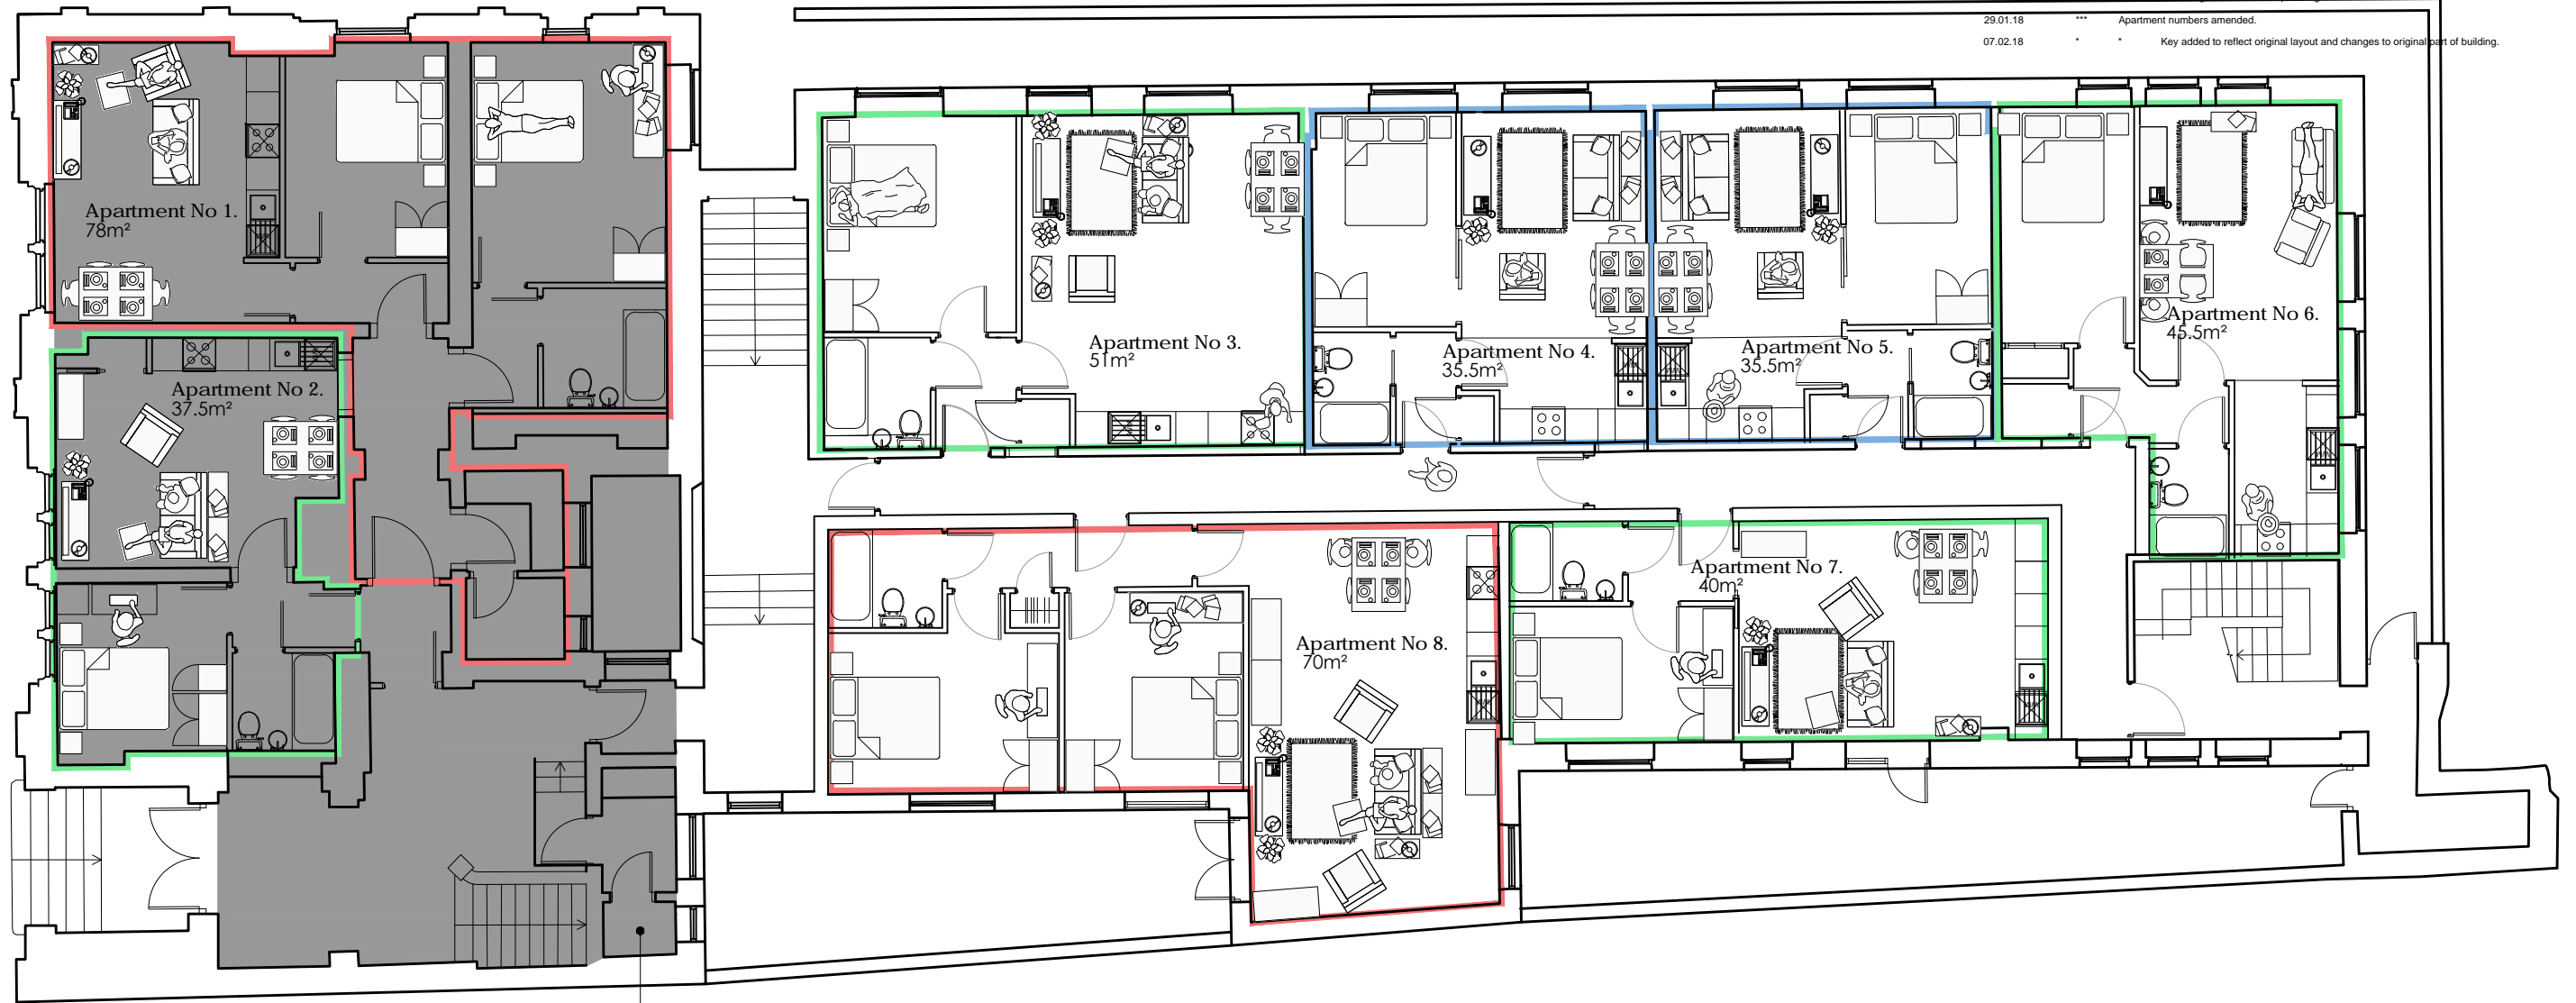

Denotes original layout maintained save for subdivision to create apartment layouts.

KEY		TOTAL
2	Studio	4
4	1 Bedroom	11
2	2 Bedroom	4
		19

Conversion 16 Charles Street, Newport.	Job No. 17_071
	Dwg No. Rev. AL(00)08 E
Title Ground floor plan	
Date 01/08/17	Drawn Scale 1:125 @ A3
 <b>Architects</b> Town planners <b>Environmental &amp; Urban design</b>	
<small>Unit 1A, Compass Business Park, Pacific Road, Cardiff. CF24 5HL. www.c.jarchitects.co.uk tel. 029 20452100</small>	