





**Front Elevation**  
1:100 @ A3

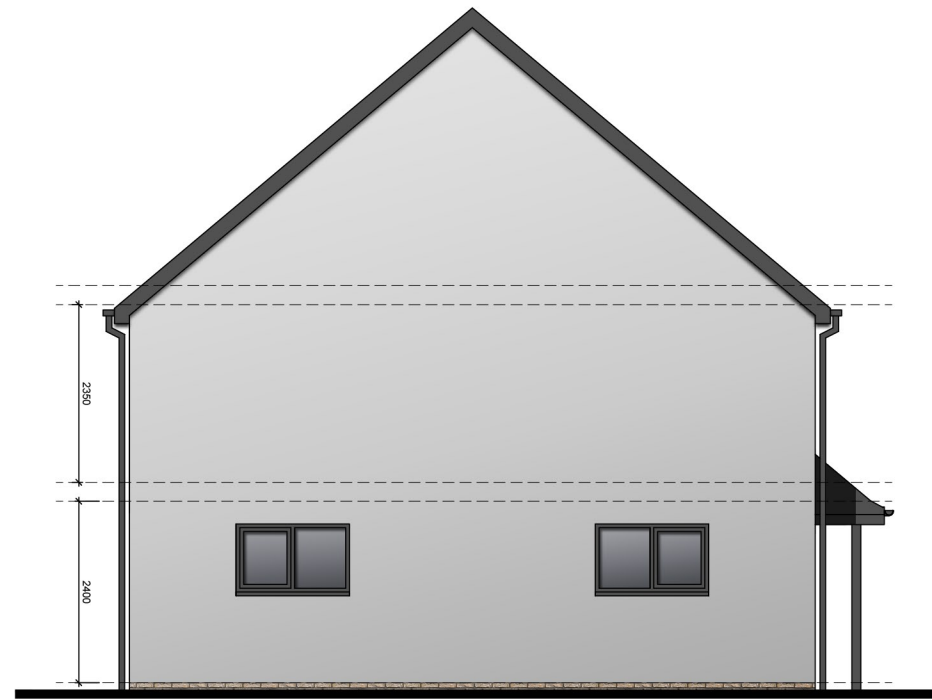


**Side Elevation**  
1:100 @ A3



**Rear Elevation**  
1:100 @ A3

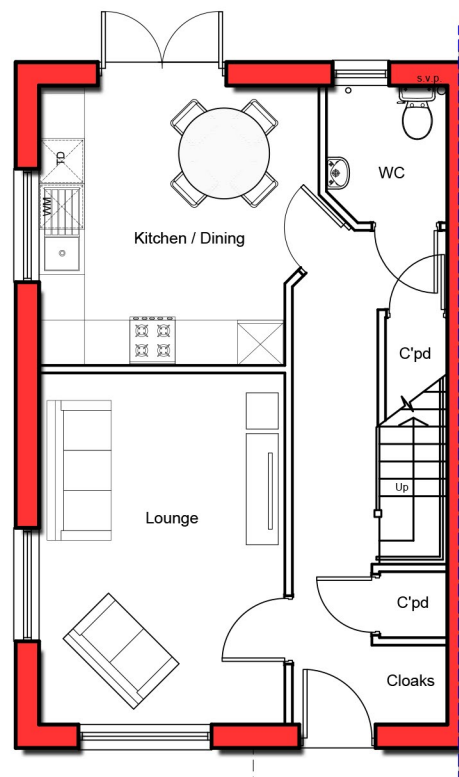

**Ground Floor**  
1:100 @ A3

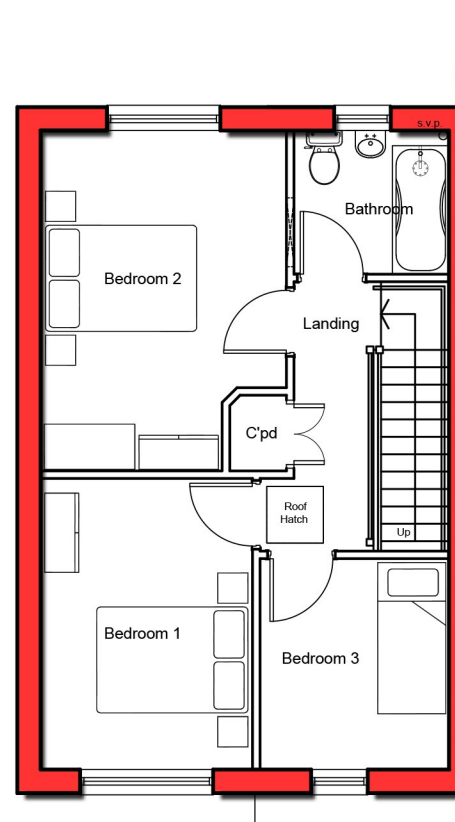

**First Floor**  
1:100 @ A3

Development Pine Valley, Cwmafan Port Talbot		Job No. 17_063
Title Proposed House Type 'A'		Dwg No. Rev. AL(00)10 A
Date 11/07/2017	Drawn WS	Scale 1:100 @ A3

**C<sup>2</sup>** Architects · Town planners  
Environmental & Urban design

Unit 1A, Compass Business Park,  
Pacific Road, Cardiff, CF24 6HL. www.c.jarchitects.co.uk  
tel: 029 20452100