





Front Elevation
1:100 @ A3

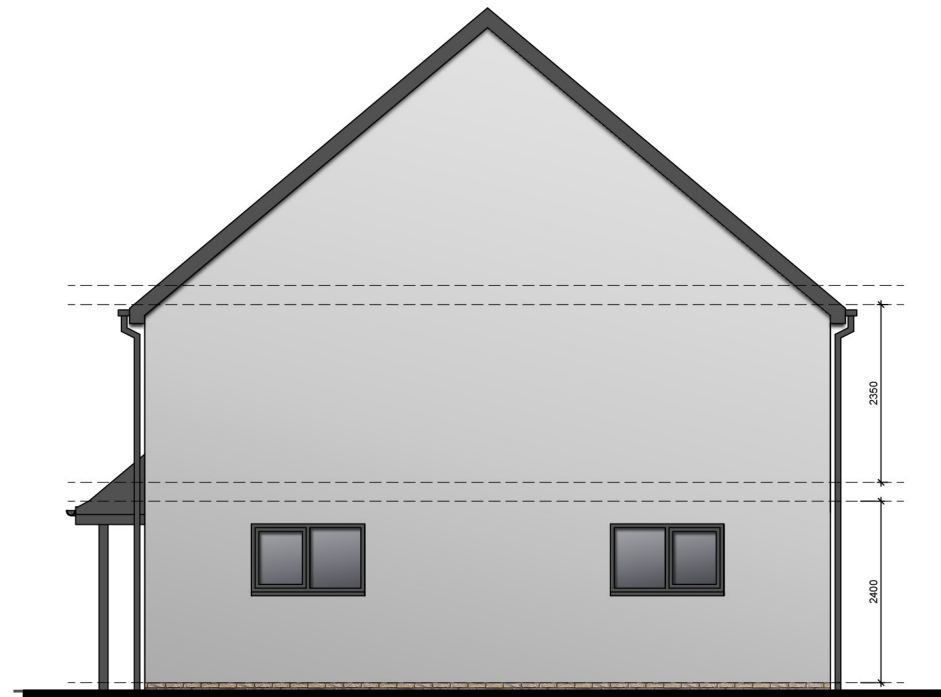


R/H Side Elevation
1:100 @ A3




Rear Elevation
1:100 @ A3

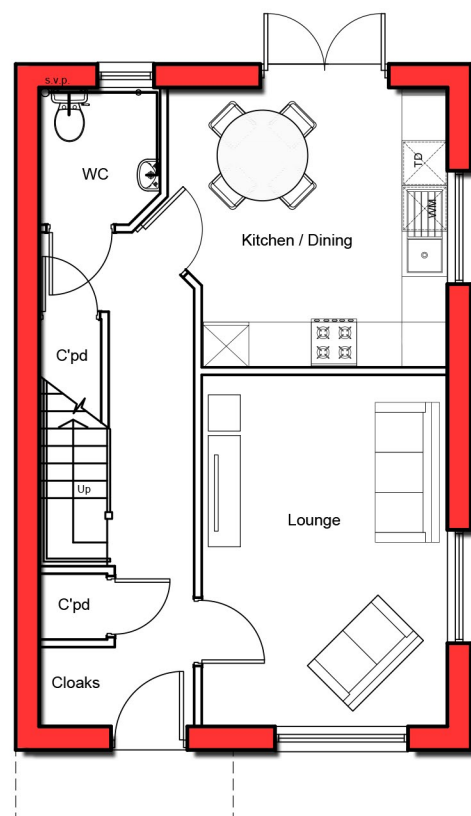


Ground Floor
1:100 @ A3

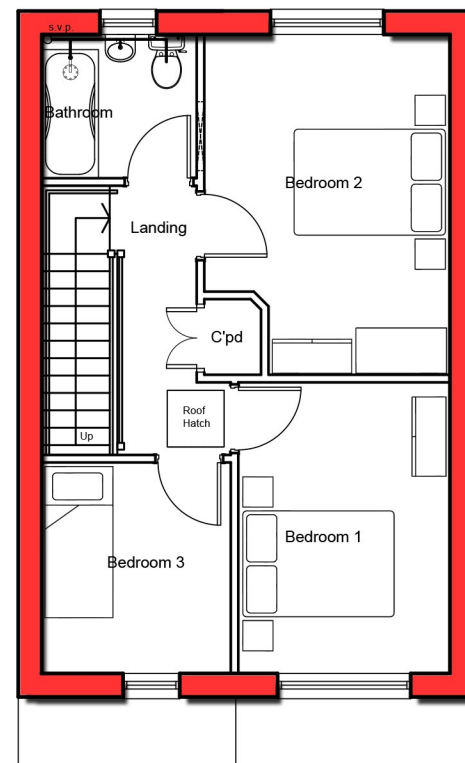

First Floor
1:100 @ A3

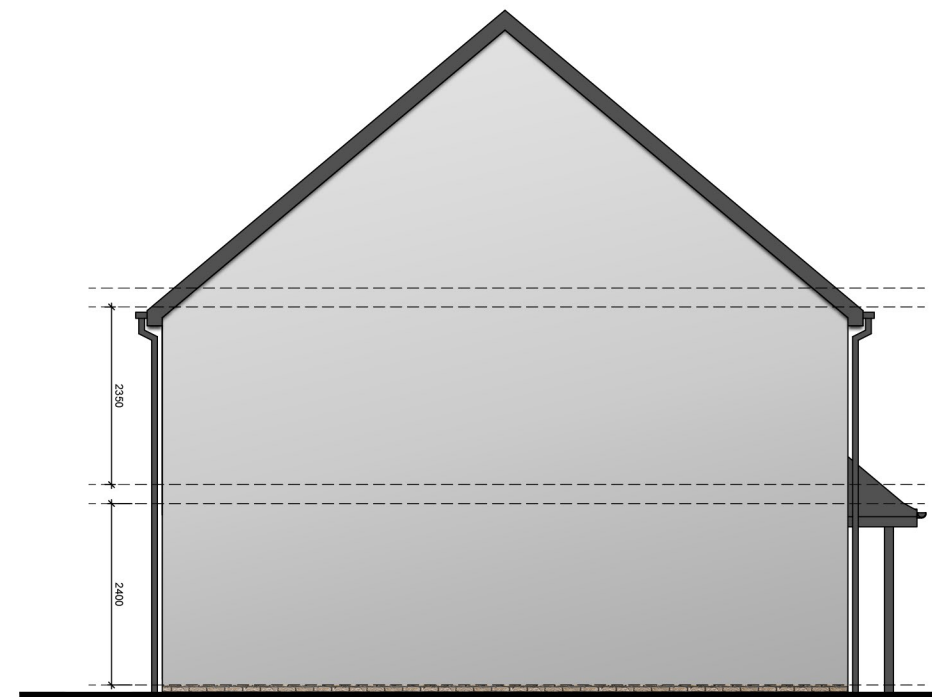

L/H Side Elevation
1:100 @ A3

Development Pine Valley, Cwmafan Port Talbot	Job No. 17_063 Dwg No. AL(00)12	Rev. A
Title Proposed House Type 'A2'		
Date 11/07/2017	Drawn WS	Scale 1:100 @ A3
 Architects · Town planners Environmental & Urban design		
Unit 1A, Compass Business Park, Pacific Road, Cardiff, CF24 6HL		www.c-jarchitects.co.uk tel: 029 20452100