




Front Elevation
1:100 @ A3




Side Elevation
1:100 @ A3




Rear Elevation
1:100 @ A3

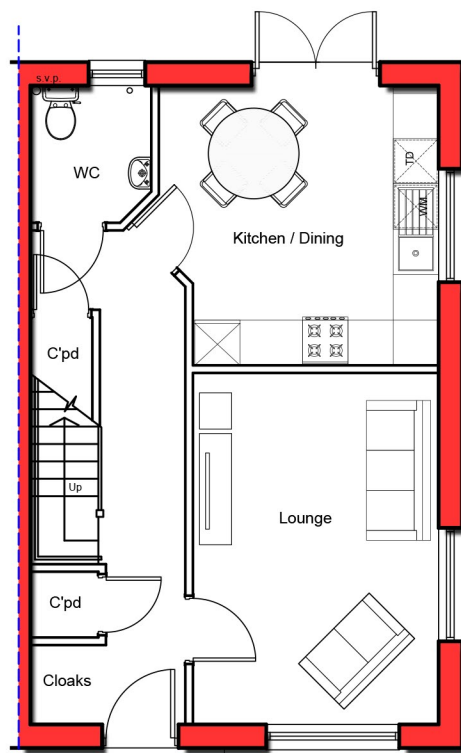

Ground Floor
1:100 @ A3

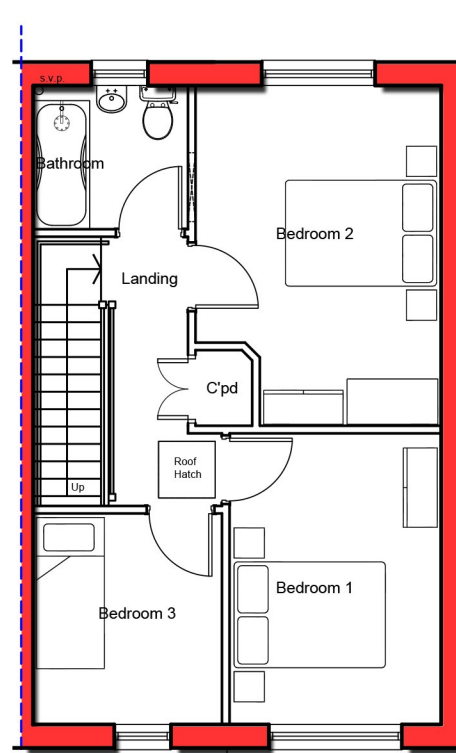

First Floor
1:100 @ A3

Development Pine Valley, Cwmafán Port Talbot	Job No. 17_063 Dwg No. AL(00)14	Rev. A
Title Proposed House Type 'B1'		
Date 11/07/2017	Drawn WS	Scale 1:100 @ A3
 C² Architects · Town planners Environmental & Urban design		
<small>Unit 1A, Compass Business Park, Pacific Road, Cardiff, CF24 6HL</small>		<small>www.c-jarchitects.co.uk tel: 029 20452100</small>