


	1 Bed Apartment
	1 Bed Apartment
	2 Bed Apartment

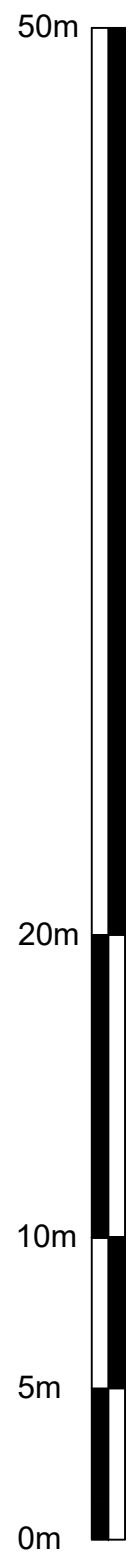

Roof Plan 1:250 @ A3

Proposed Community Centre St Mellons		Job No. 18 058	Rev.
Title Proposed Roof Plan		Dwg No. AL(01)06	
Date Sept 2019	Drawn WS	Scale 1:250 @ A3	
		Town planners & Urban design	
		<small>Unit 1A, Compass Business Park, Pacific Road, Cardiff. CF24 5HL</small>	