


LOWER GROUND FLOOR

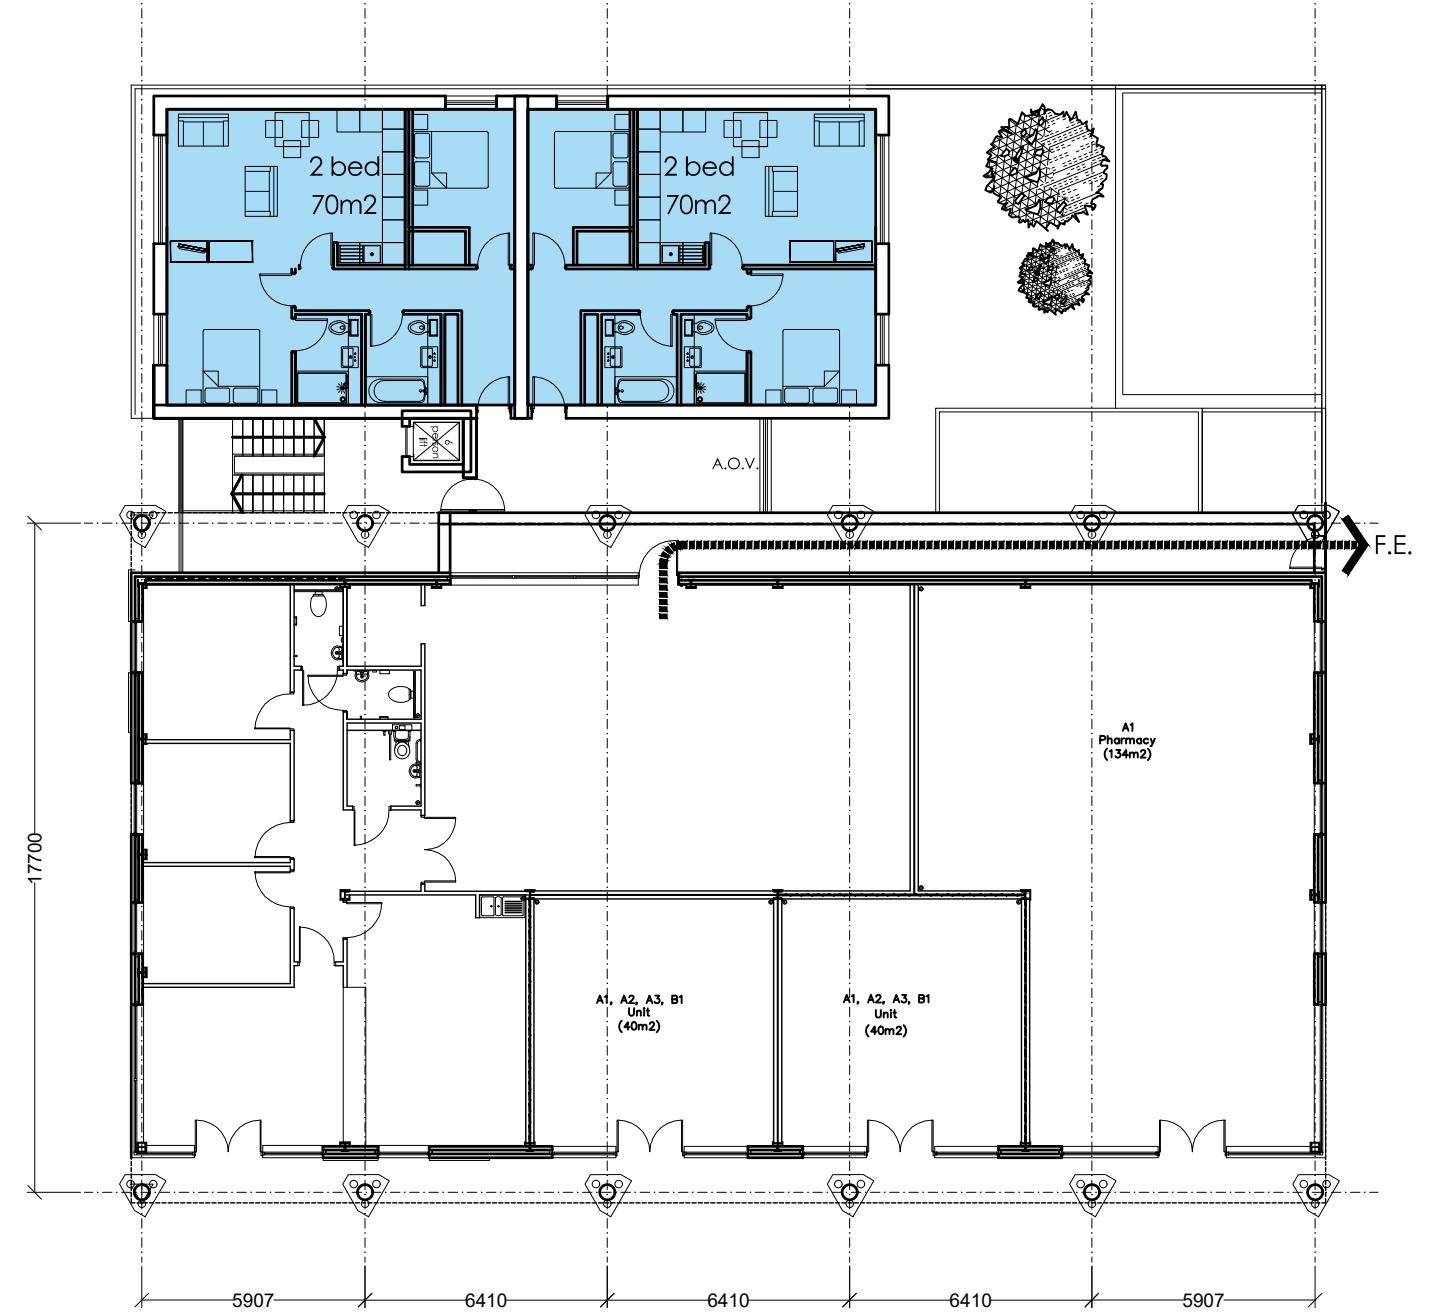

GROUND FLOOR

- KEY
- 2 1 bedroom accessible unit
 - 14 1 bedroom unit
 - 4 2 bedroom unit



Proposed Development		Job No.
Fron Road		21_099
Connah's Quay		Dwg No. Rev.
		AL(0)10
Title		
Proposed Lower Ground and Ground Floor Plans		
Date	Drawn	Scale
09/01/2023	***	1:200 @ A3

C² Architects · Town planners
 Environmental & Urban design

Unit 1A, Compass Business Park,
 Pacific Road, Cardiff. CF24 5HL. www.c-jarchitects.co.uk
 tel: 029 20452100