


Date	Drawn	Check	Description	Rev.
24/09/2020	***	***	Proposed Elevations	1

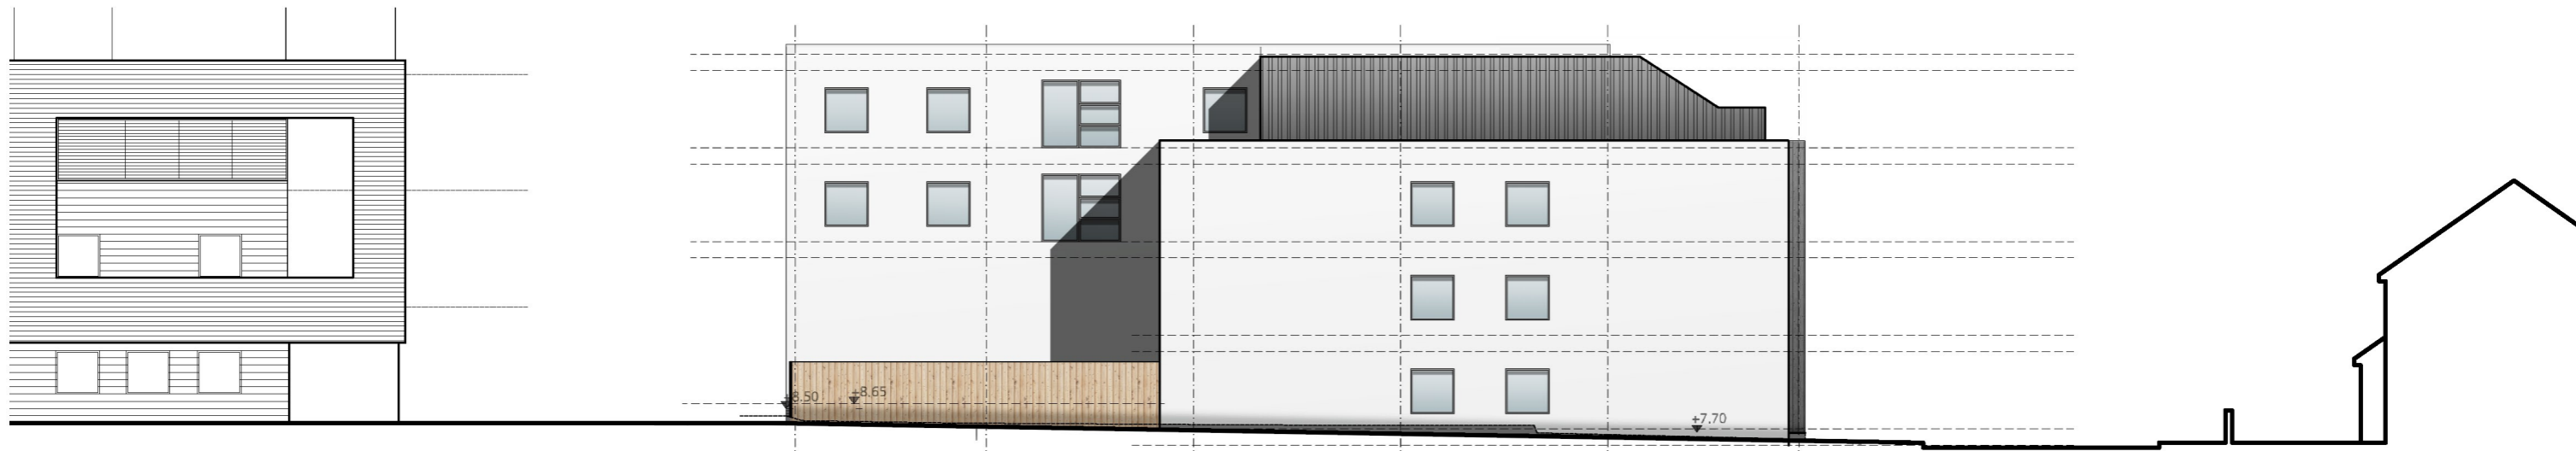

South West Elevation



North East Elevation



South East Elevation

North West Elevation



Proposed Development Fron Road Connah's Quay	Job No. 21_099 Dwg No. AL(0)12	Rev.
--	---	------

Title Proposed Elevations	Date 24/09/2020	Drawn ***	Scale 1:200 @ A3
------------------------------	--------------------	--------------	---------------------

**C<sup>2</sup>** Architects · Town planners  
Environmental & Urban design

Unit 1A, Compass Business Park,  
Pacific Road, Cardiff, CF24 6HL

www.c-jarchitects.co.uk  
tel: 029 20452100