


# FRON ROAD

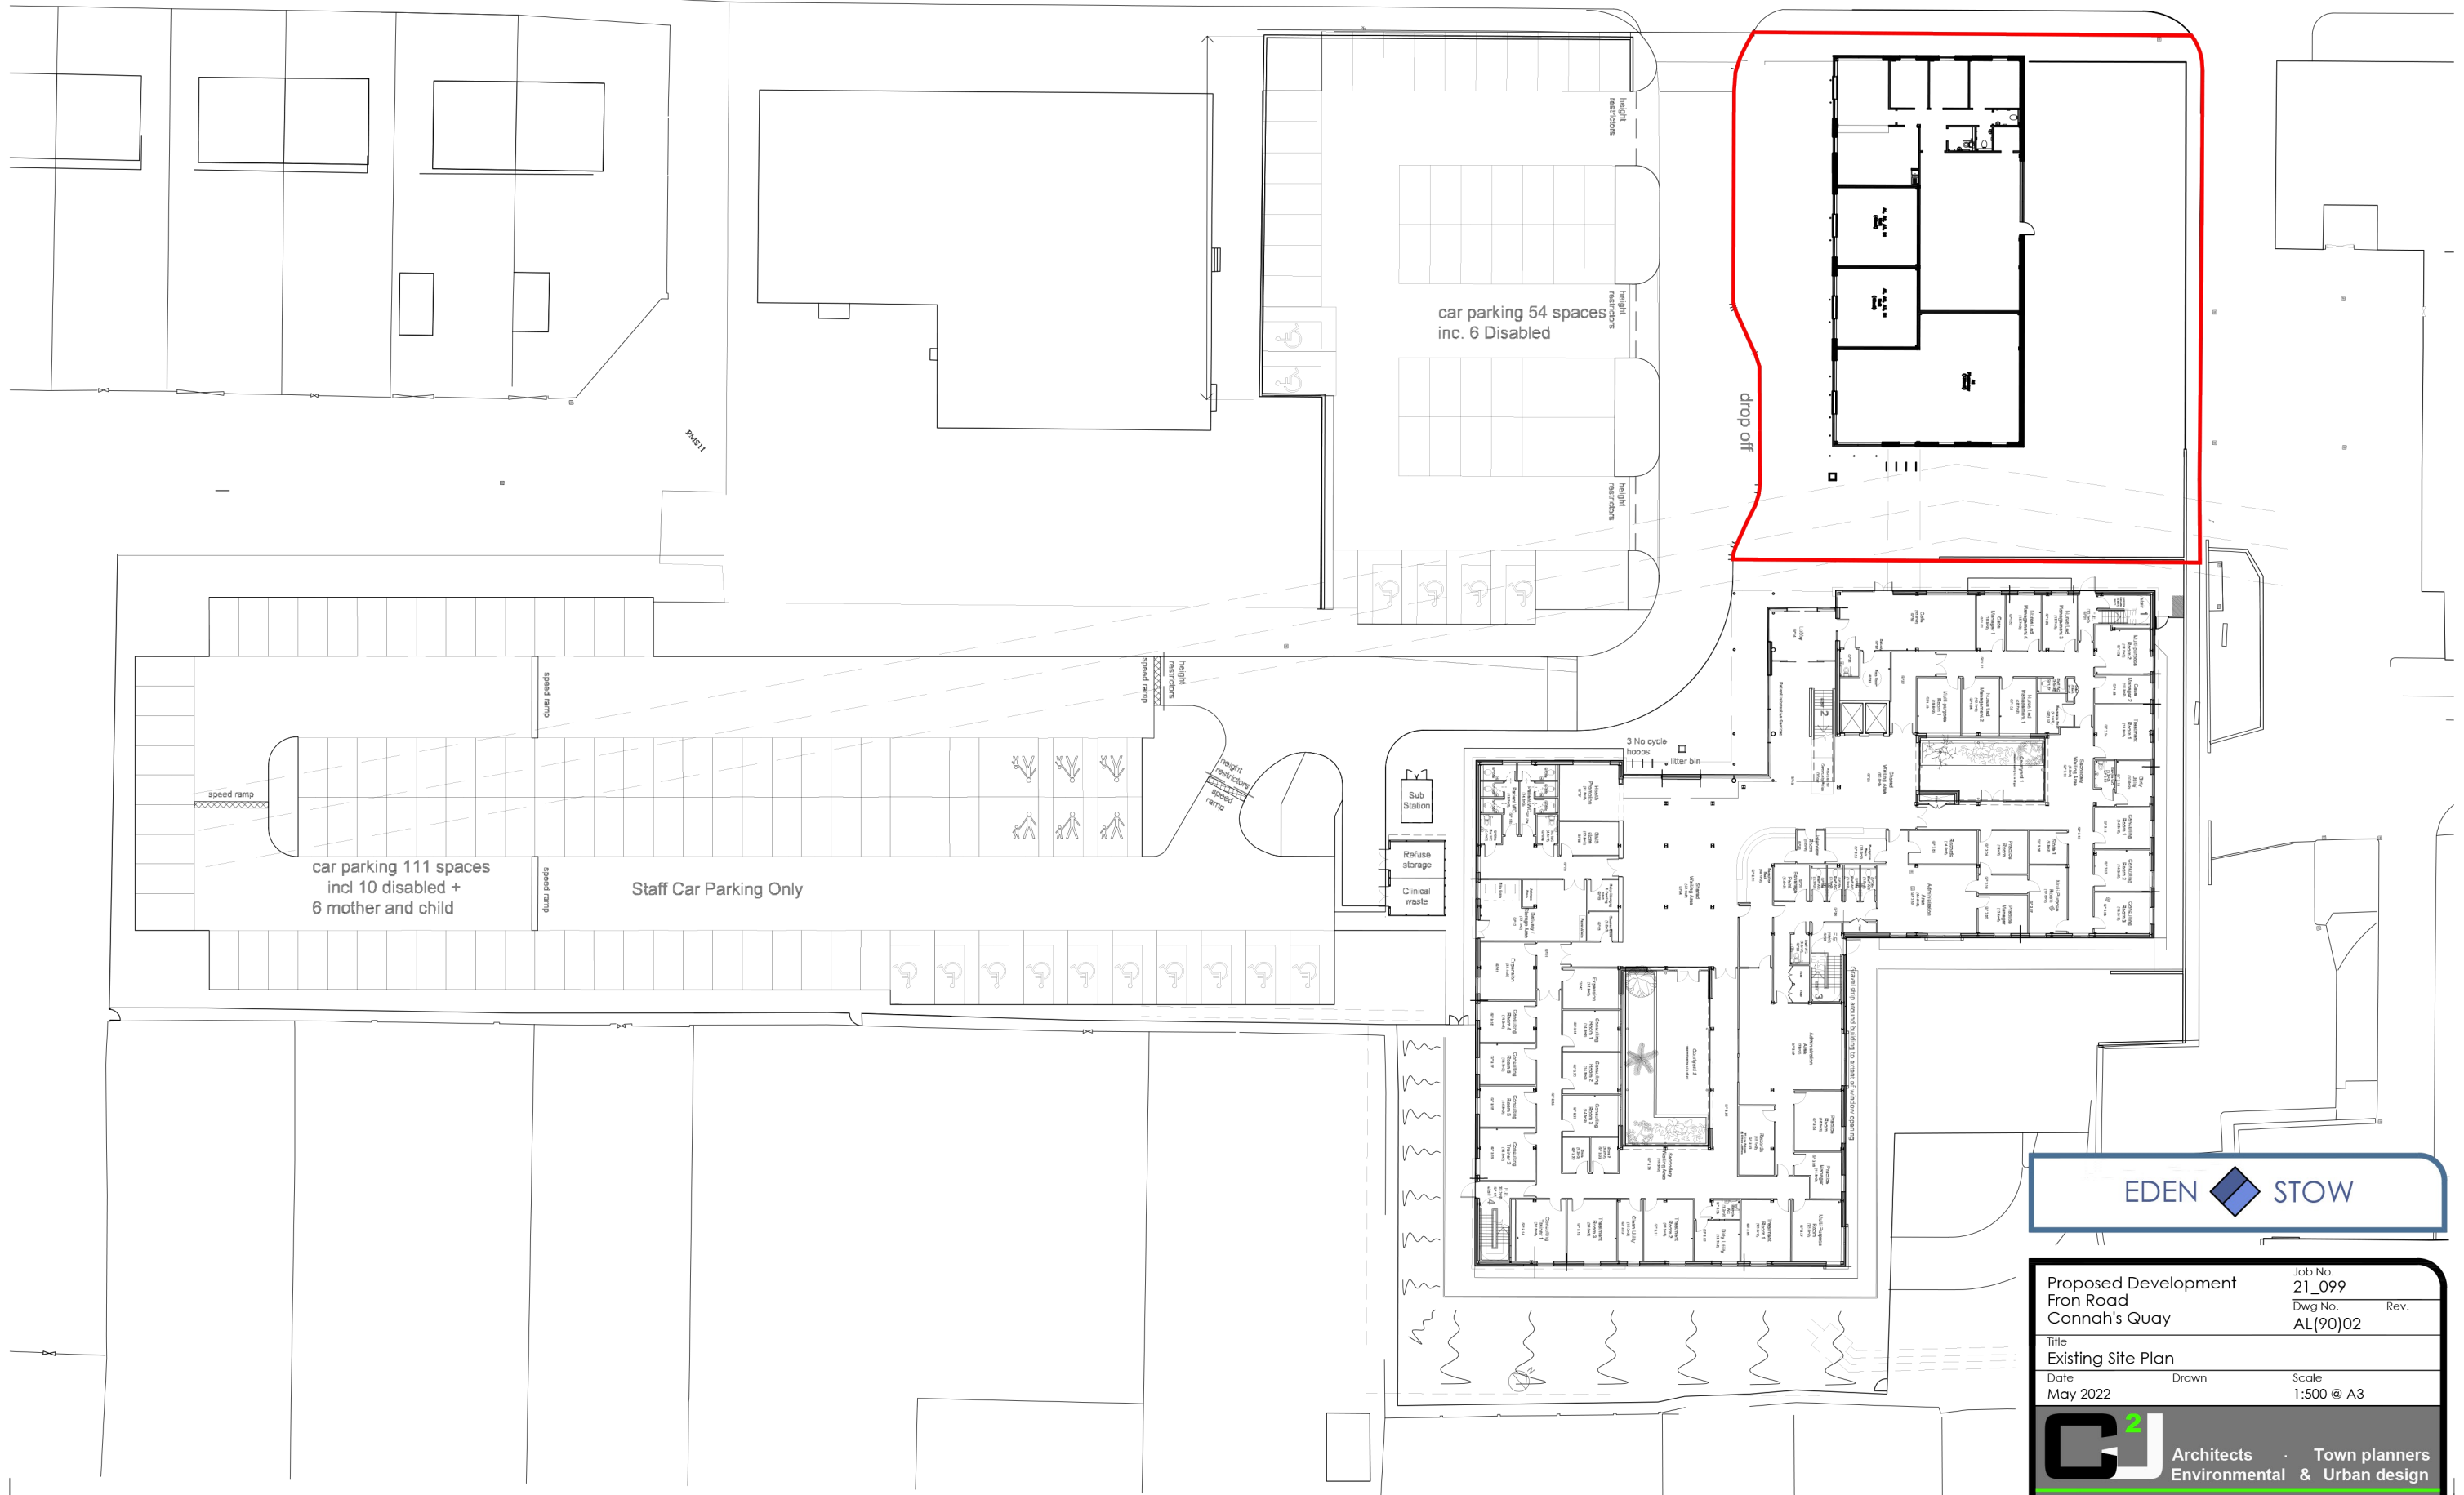

Proposed Development Job No. 21\_099  
 Fron Road Dwg No. AL(90)02  
 Connah's Quay Rev.

Title: Existing Site Plan  
 Date: May 2022 Drawn: Scale: 1:500 @ A3

**C2** Architects Town planners  
 Environmental & Urban design  
 Unit 1A, Compass Business Park, Pacific Road, Cardiff, CF24 6HL www.c.jarchitects.co.uk tel: 029 20452100