


# FRON ROAD

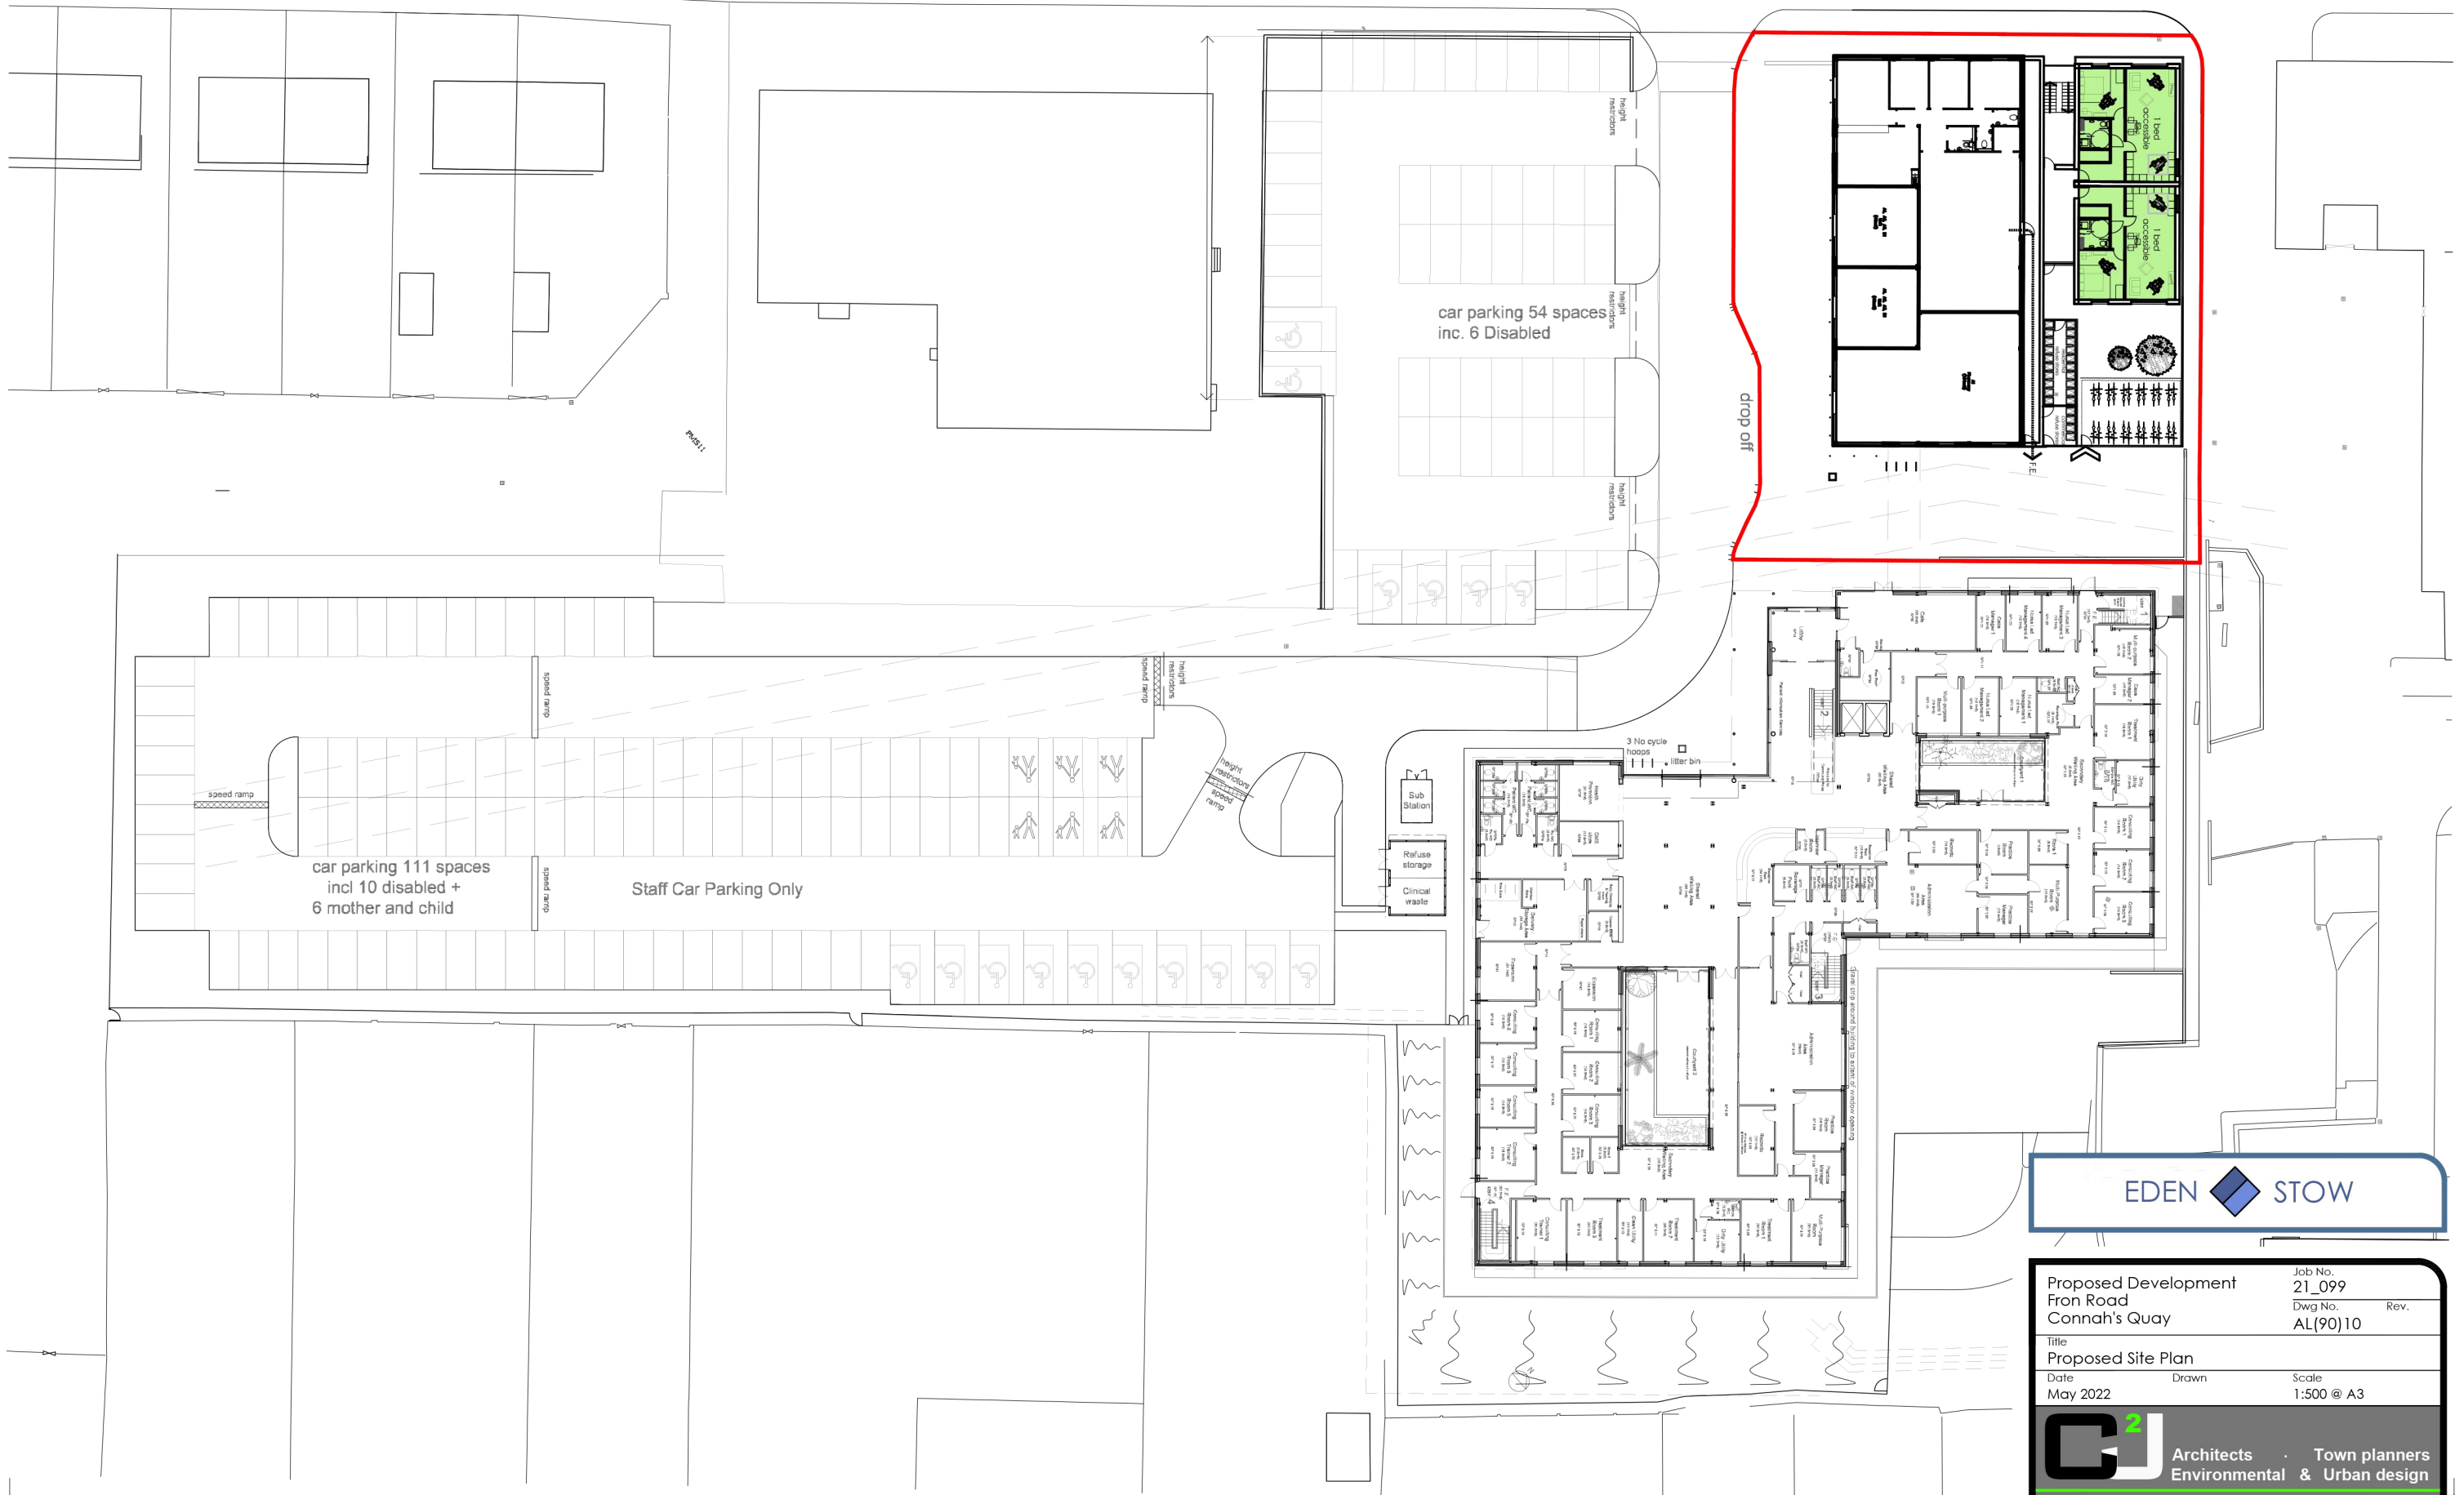

Proposed Development  
 Fron Road  
 Connah's Quay

Job No. 21\_099  
 Dwg No. AL(90)10  
 Rev.

Title  
 Proposed Site Plan

Date: May 2022  
 Drawn:  
 Scale: 1:500 @ A3

**C2** Architects · Town planners  
 Environmental & Urban design

Unit 1A, Compass Business Park,  
 Pacific Road, Cardiff, CF24 6HL  
 www.c2architects.co.uk  
 tel: 029 20452100