


Date	Drawn	Check	Description
16/07/18	WS	...	Parking changed to amenity space.
19/09/18	WS	...	Plans updated following planning comments
12/10/18	WS	...	Plans updated following planning comments

Rev.
A
B
C

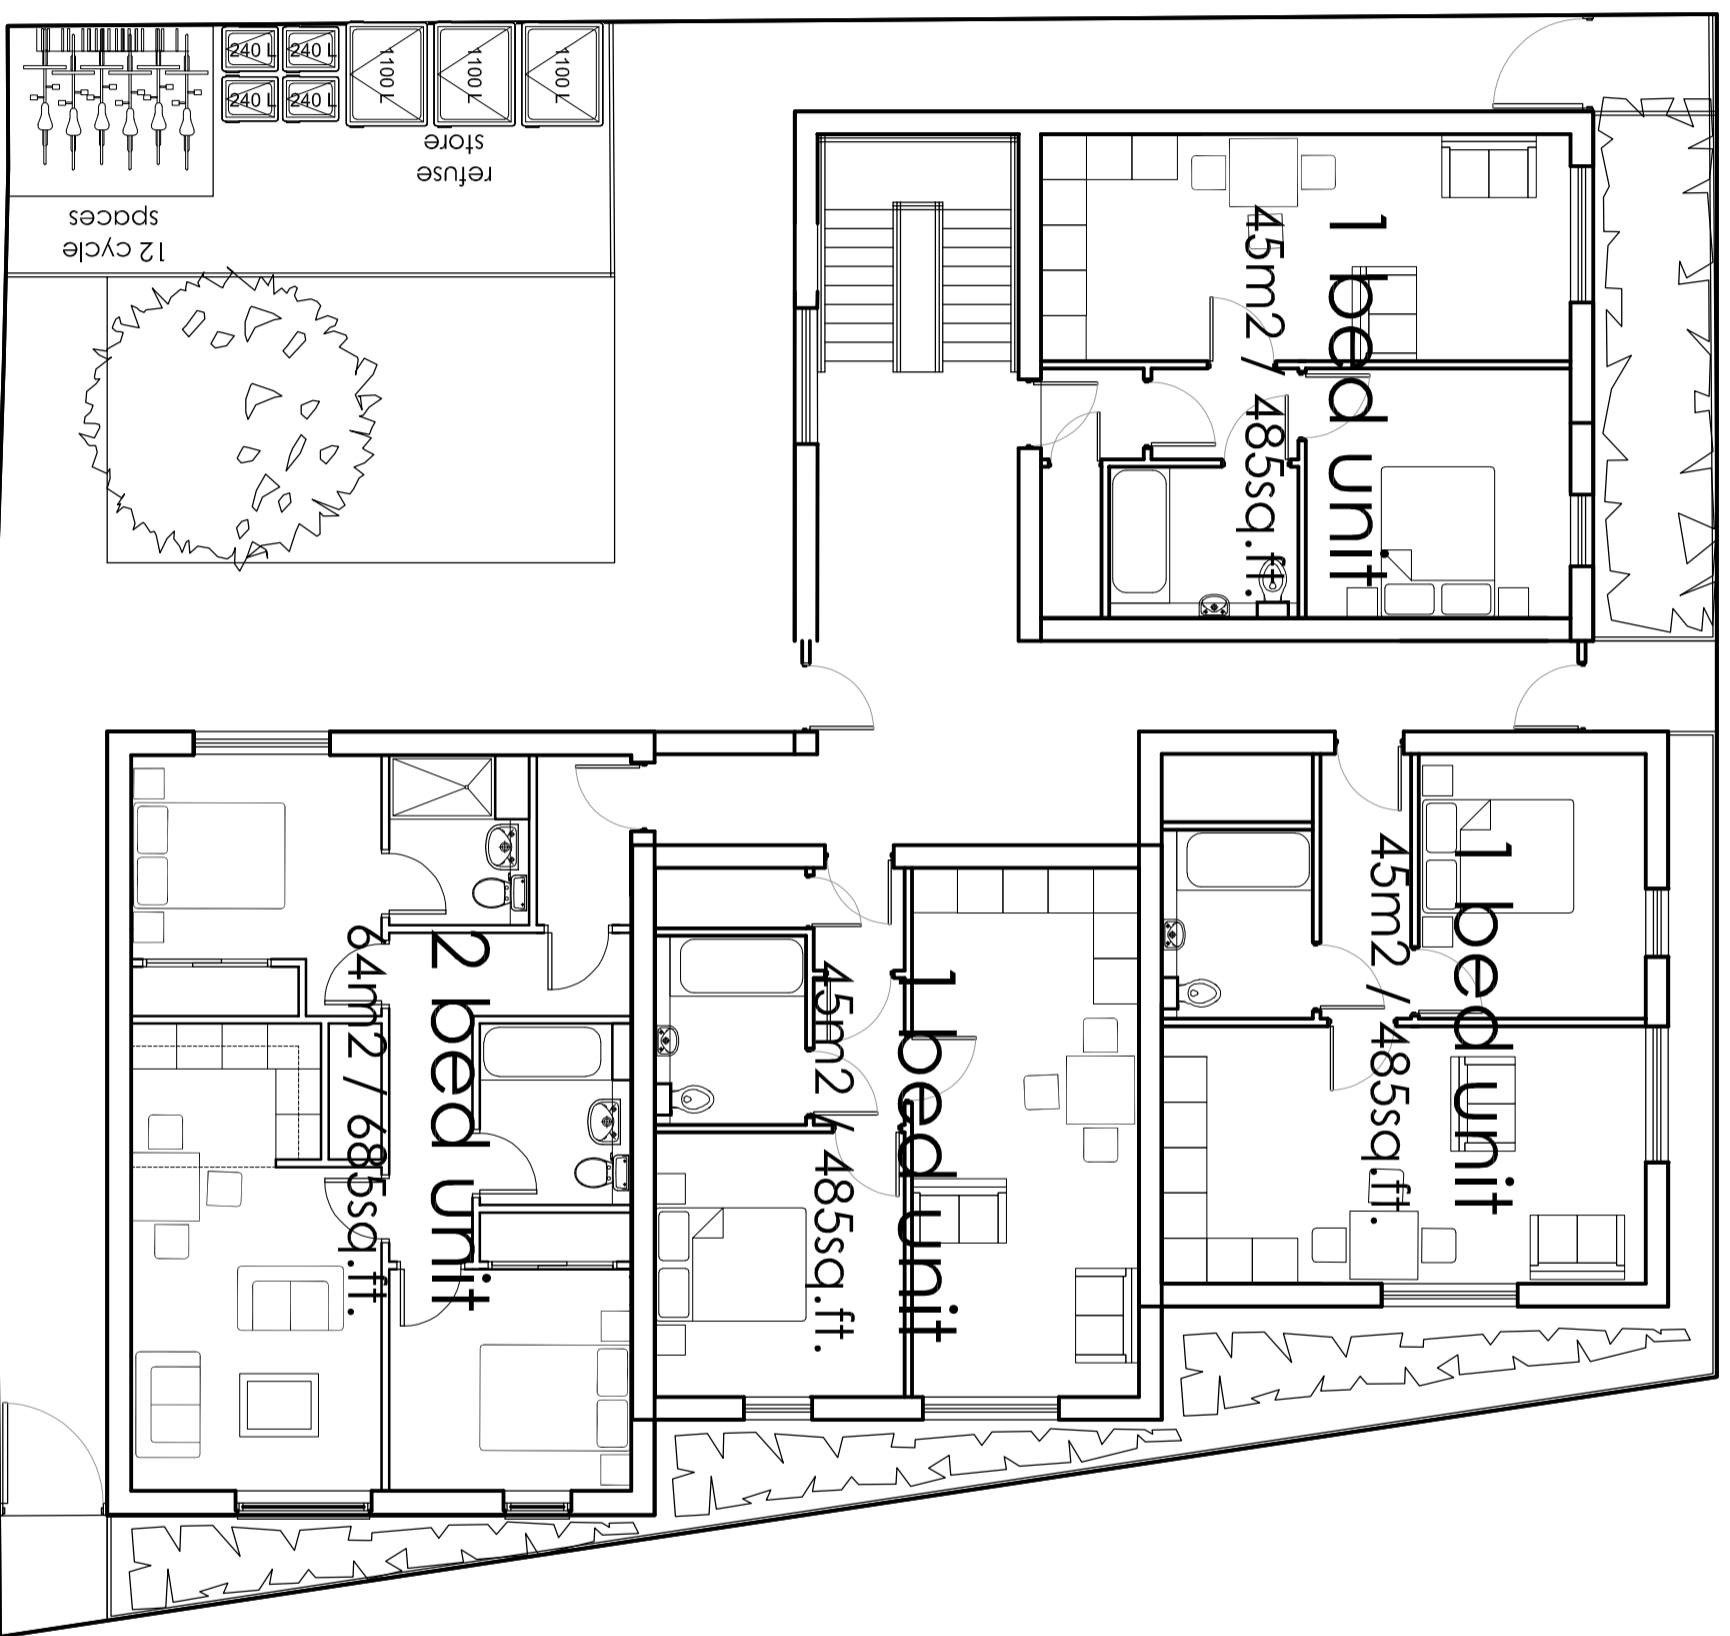

Ground Floor

Proposed redevelopment 160-166 Strathnaim Street Roath, Cardiff		Job No. 17_082	Rev. C
Proposed Ground Floor Plan		Drawn IWJ	Scale 1:100

**Architects
 Environmental
 & Urban planners**
 Unit 1A, Gwynedd Business Park,
 Pwllfab Road, Cardiff, CF24 5HT
 www.e-urbanplanners.co.uk
 085 079 2845/100