




Front Elevation




Rear Elevation




L/H Side Elevation

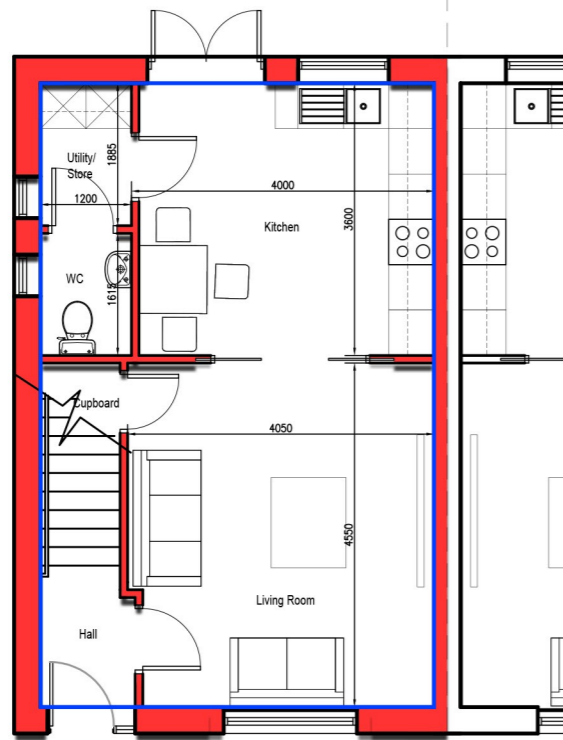


Ground Floor Plan
GIA 42m² (452 sq. ft.)

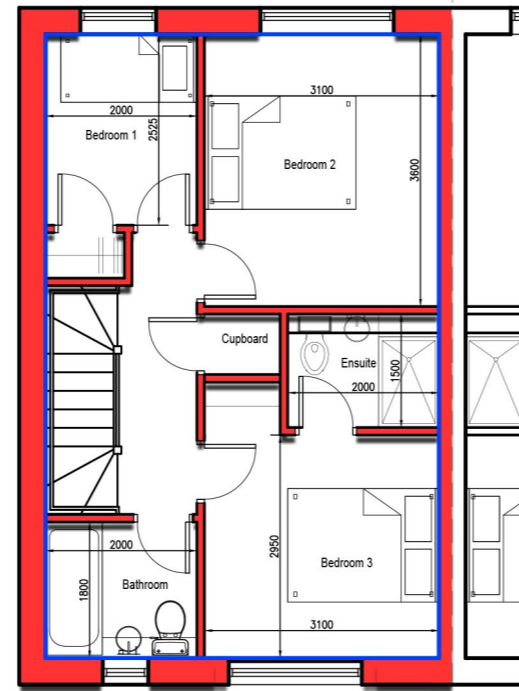

First Floor Plan
GIA 42m² (452 sq. ft.)

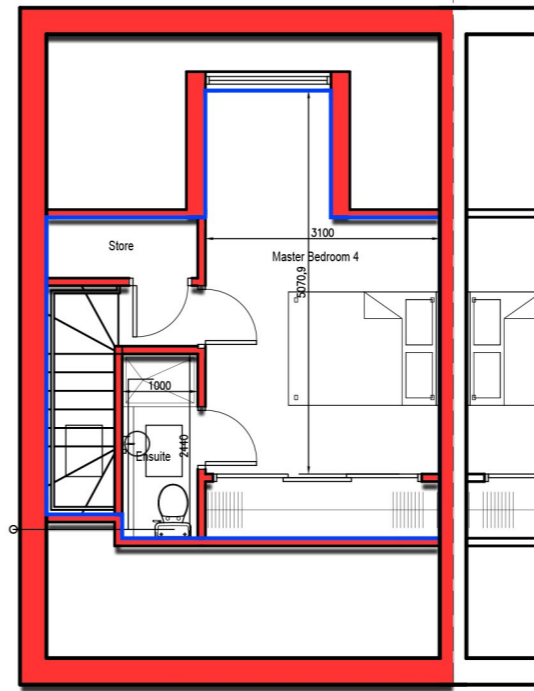

Second Floor Plan
GIA 24m² (260 sq. ft.)

Proposed Development Blossoms Garage Pencader		Job No. 14_059 Dwg No. AL(0)50 Rev.
Title House Type B Plans & Elevations - L/H Side		
Date March 2019	Drawn WS	Scale 1:100 @ A3, 1:50 @ A1
		Architects · Town planners Environmental & Urban design
<small>Unit 1A, Compass Business Park, Pacific Road, Cardiff, CF24 6HL</small>		<small>www.c-jarchitects.co.uk tel: 029 20452100</small>