





Front Elevation




Rear Elevation

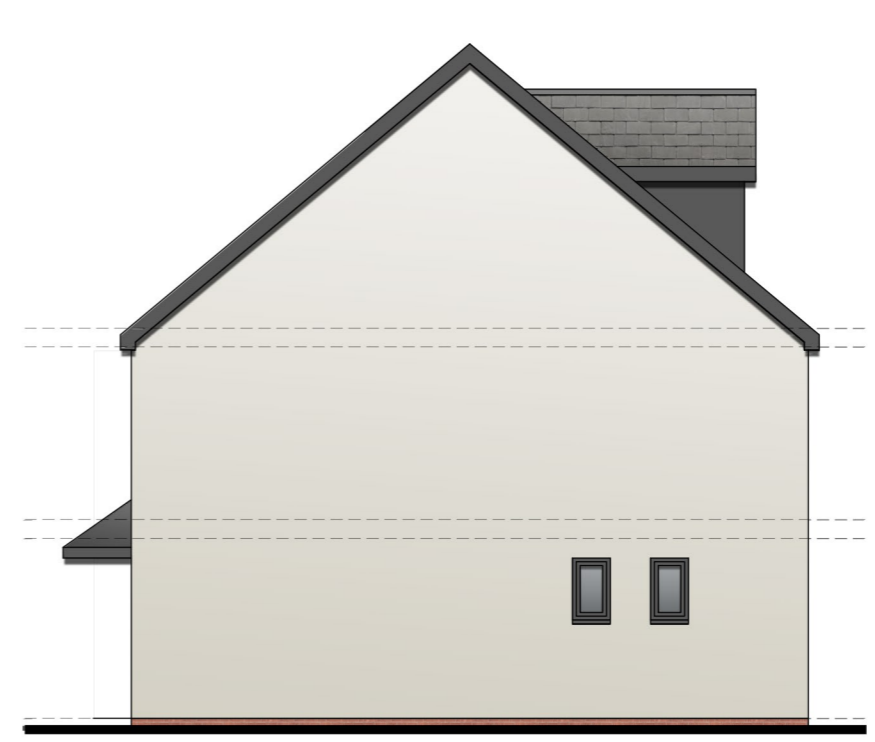


R/H Side Elevation

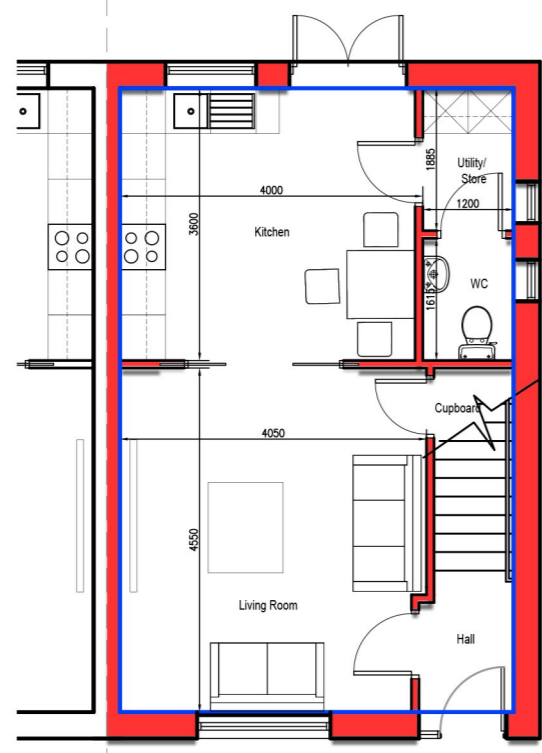

Ground Floor Plan  
 GIA 42m<sup>2</sup> (452 sq. ft.)

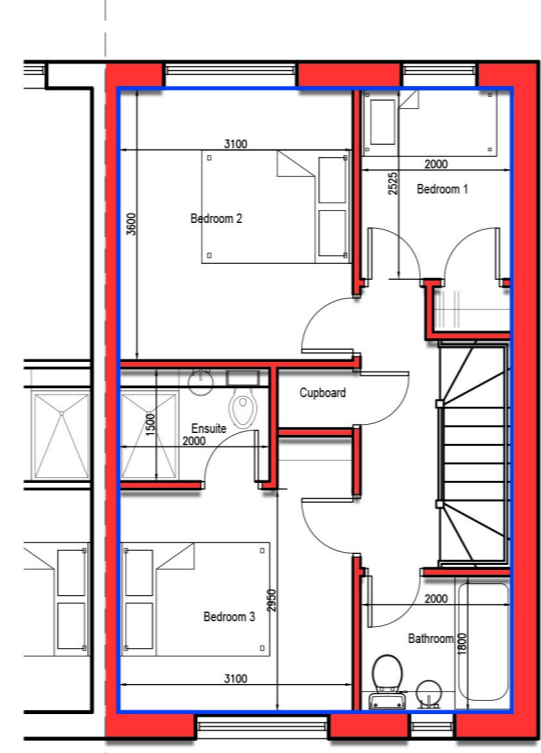

First Floor Plan  
 GIA 42m<sup>2</sup> (452 sq. ft.)

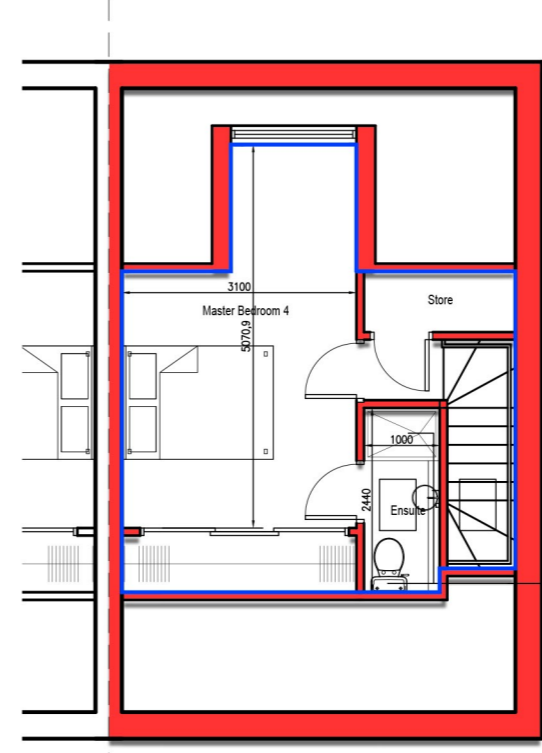

Second Floor Plan  
 GIA 24m<sup>2</sup> (260 sq. ft.)

Proposed Development Blossoms Garage Pencader		Job No. 14_059 Dwg No. AL(0)55
Title House Type B Plans & Elevations - R/H Side		
Date March 2019	Drawn WS	Scale 1:100 @ A3, 1:50 @ A1
 Architects · Town planners Environmental & Urban design		www.c-jarchitects.co.uk tel: 029 20452100
<small>Unit 1A, Compass Business Park, Pacific Road, Cardiff, CF24 6HL</small>		