





Front Elevation




Rear Elevation

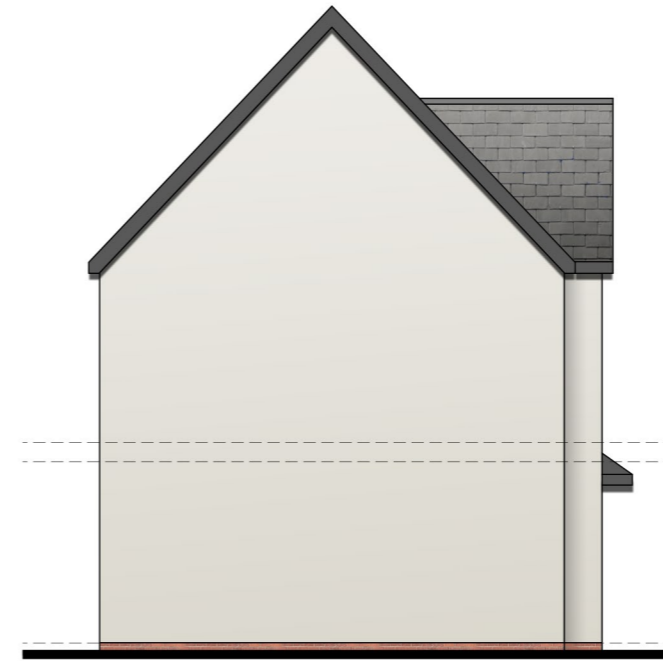


L/H Side Elevation

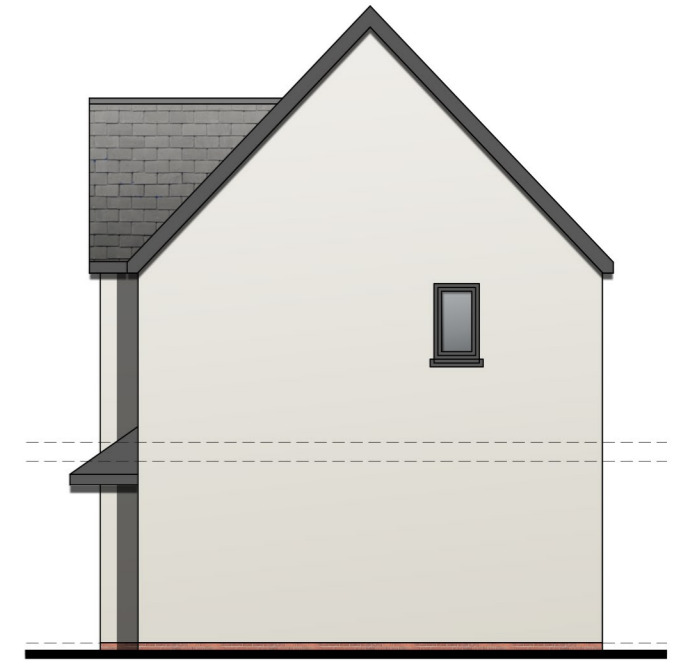


R/H Side Elevation

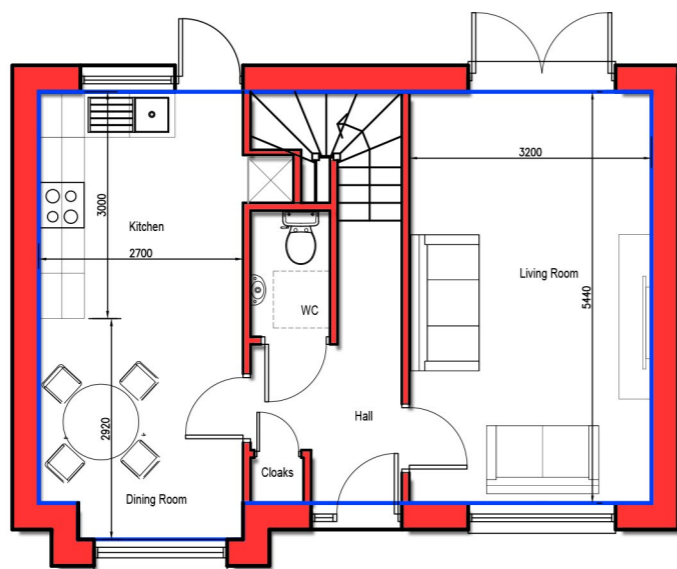

Ground Floor Plan  
GIA 45m<sup>2</sup> (484 sq. ft.)

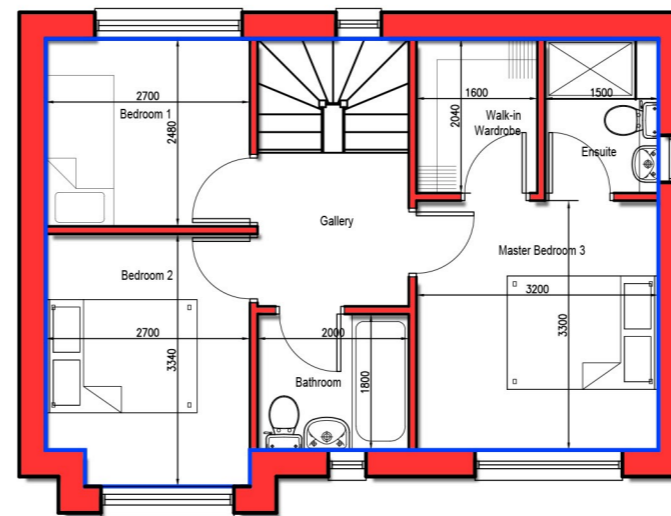

First Floor Plan  
GIA 45m<sup>2</sup> (484 sq. ft.)

Proposed Development Blossoms Garage Pencader		Job No. 14_059	Rev.
Title House Type D Plans and Elevations		Dwg No. AL(0)65	
Date March 2019	Drawn WS	Scale 1:100 @ A3, 1:50 @ A1	
 Architects · Town planners Environmental & Urban design		www.c2architects.co.uk tel: 029 20452100	
<small>Unit 1A, Compass Business Park, Pacific Road, Cardiff, CF24 6HL</small>			