





Front Elevation




Rear Elevation

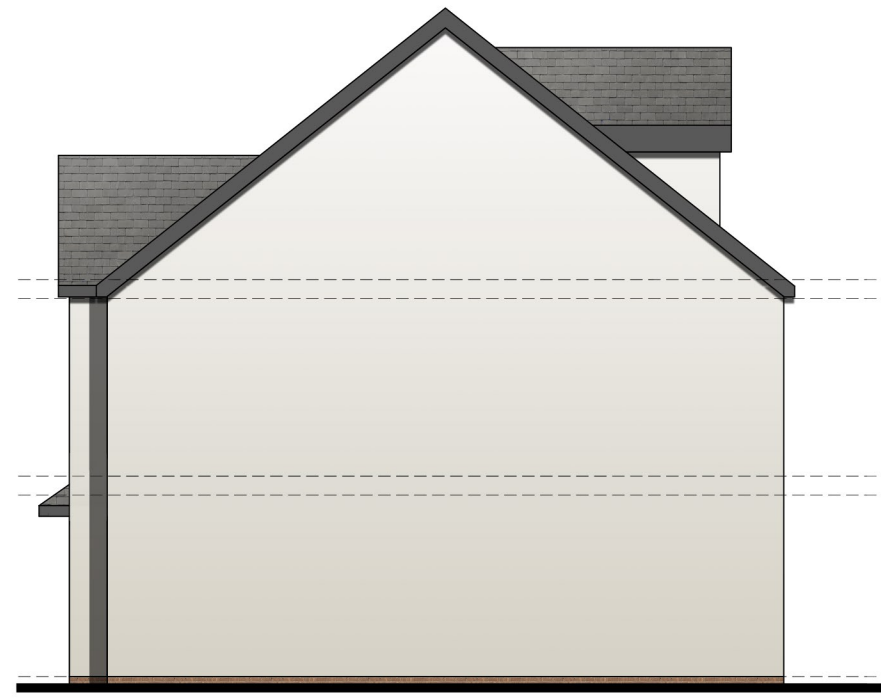

Side Elevation

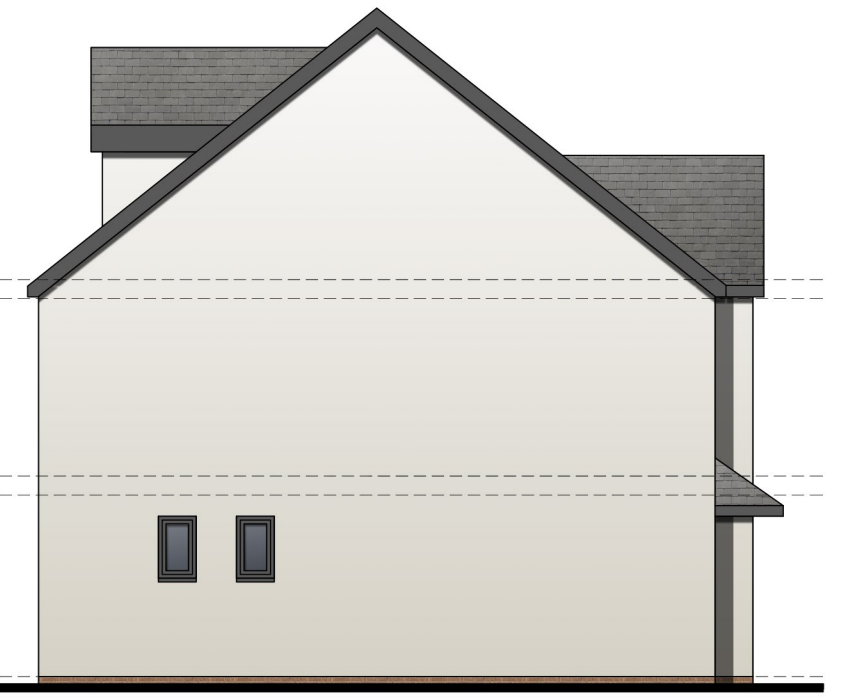


Side Elevation

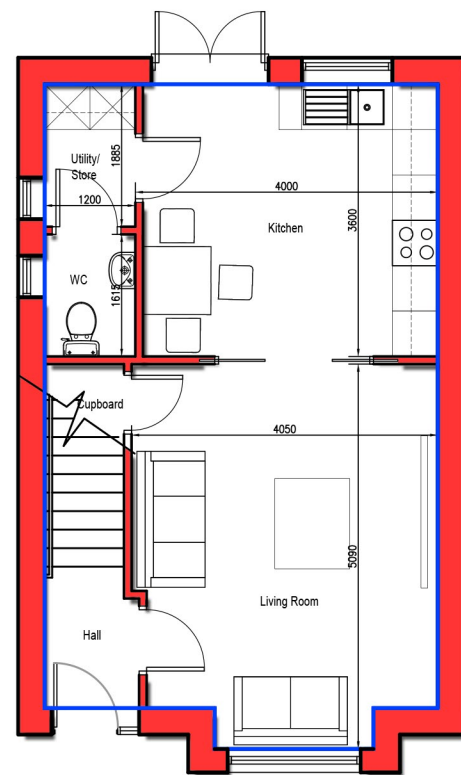


GIA 44 sqm - 475 sqft

Ground Floor Plan

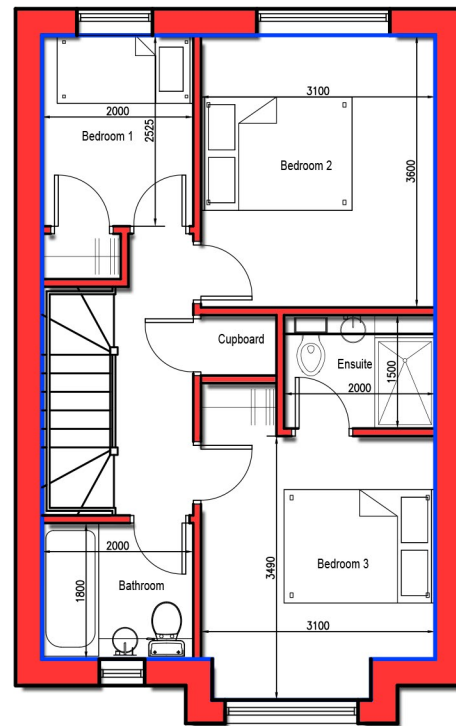

GIA 44 sqm - 475 sqft

1st Floor Plan

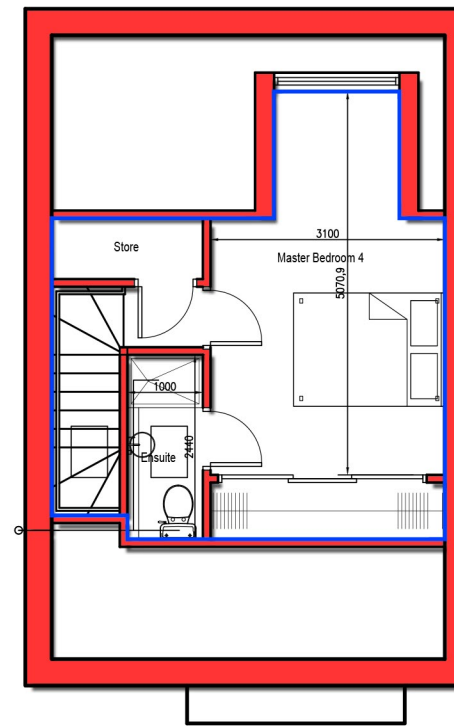

2nd Floor Plan

Development at Swansea Road, Merthyr		Job No. 18 004
Title Type A Detached Plans & Elevations		Dwg No. Rev. AL(01)41
Date January 2018	Drawn	Scale 1:100 @ A3, 1:50 @ A1

C² Architects · Town planners
Environmental & Urban design

Unit 1A, Compass Business Park,
Pacific Road, Cardiff, CF24 6HL. www.c-jarchitects.co.uk
tel: 029 20452100