


Date	Drawn	Check	Description
19/12/18	WS	***	Roof lights shown on elevation.
14/09/2021	WS	***	House type redesigned.
24/11/2022	JJV	***	House type redesigned.
01/12/2022	JJV	***	Ground Floor Plan Amended
13/02/2023	WS	***	Rear elevation corrected.

Rev.
A
B
C
D
E




FRONT ELEVATION

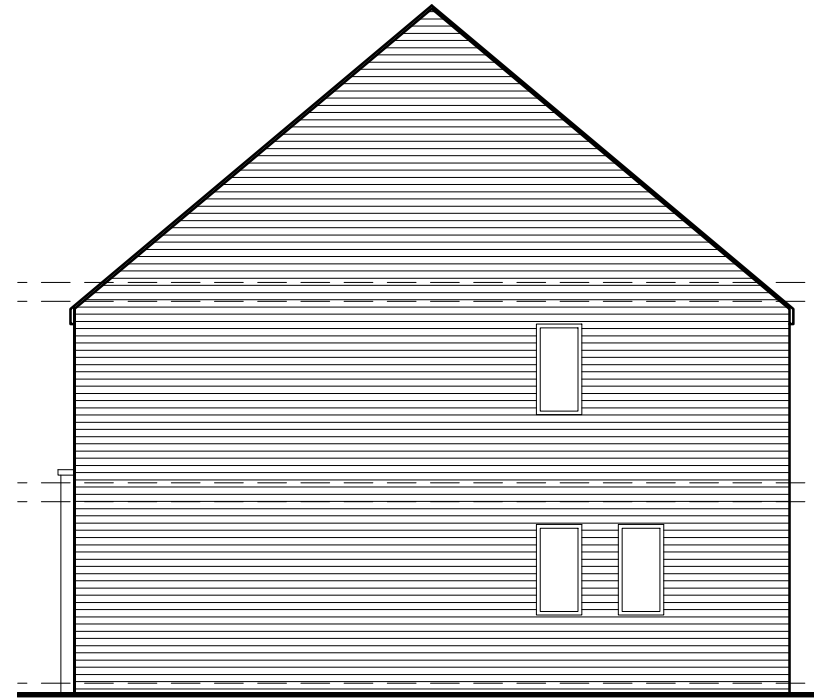


R/H SIDE ELEVATION




REAR ELEVATION

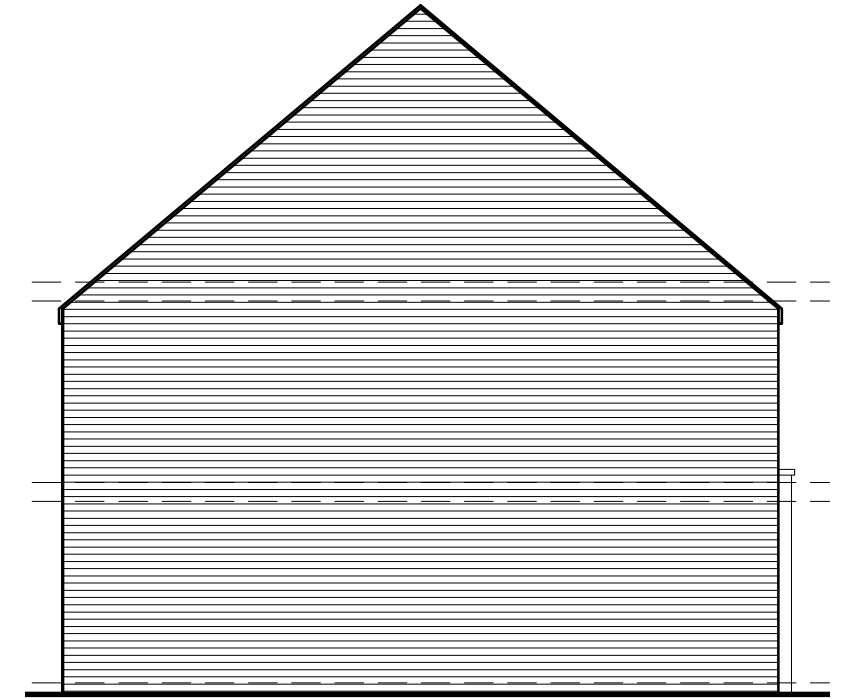


L/H SIDE ELEVATION

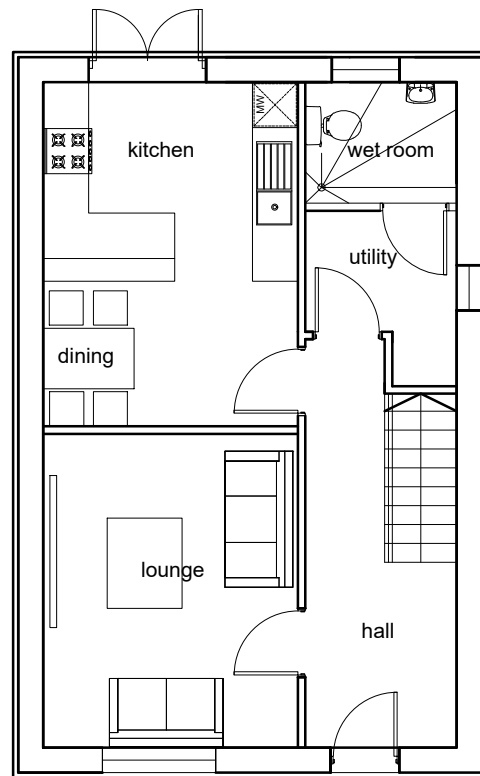

GROUND FLOOR PLAN
(48m² / 515sq.ft.)

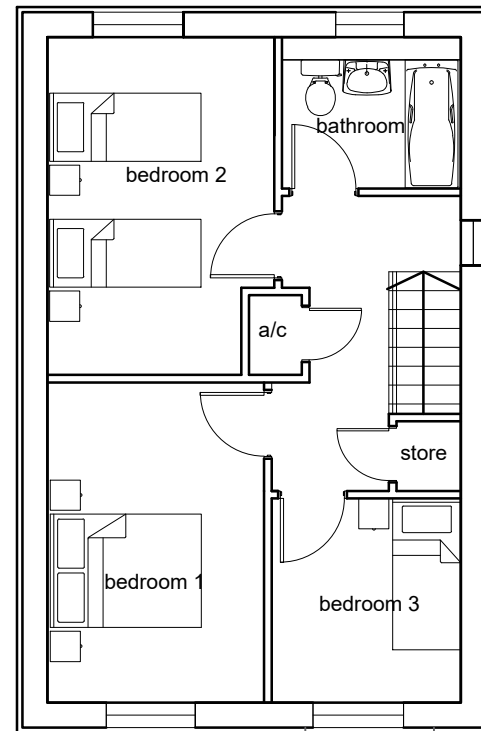


FIRST FLOOR PLAN
(48m² / 515sq.ft.)

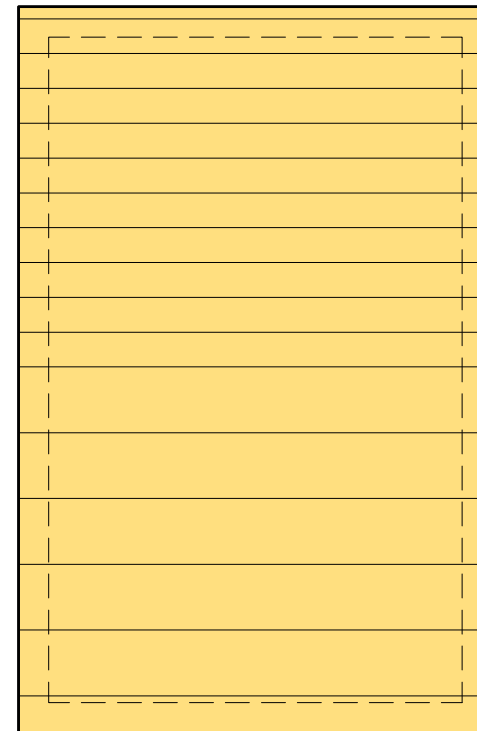

Type 'A1' House
3 Bed, 5 Person
2no. 96m² / 1030 sqft



Development at Swansea Road, Merthyr		Job No. 18 004
		Dwg No. Rev. AL(01)40 E
Title House Type A1 Plans and Elevations		
Date January 2018	Drawn	Scale 1:100 @ A3, 1:50 @ A1
 C Architects		Town planners
Environmental & Urban design		
<small>Unit 1A, Compass Business Park, Pacific Road, Cardiff, CF24 5HL</small>		<small>www.c-jarchitects.co.uk tel: 029 20452100</small>