




Date	Drawn	Check	Description	Rev.
19/12/18	WS	***	Roof lights shown on elevation.	A
14/09/2021	WS	***	House type redesigned.	B
25/11/2022	JJV	***	House type redesigned.	C
01/12/2022	JJV	***	Ground Floor Plan Amended	D

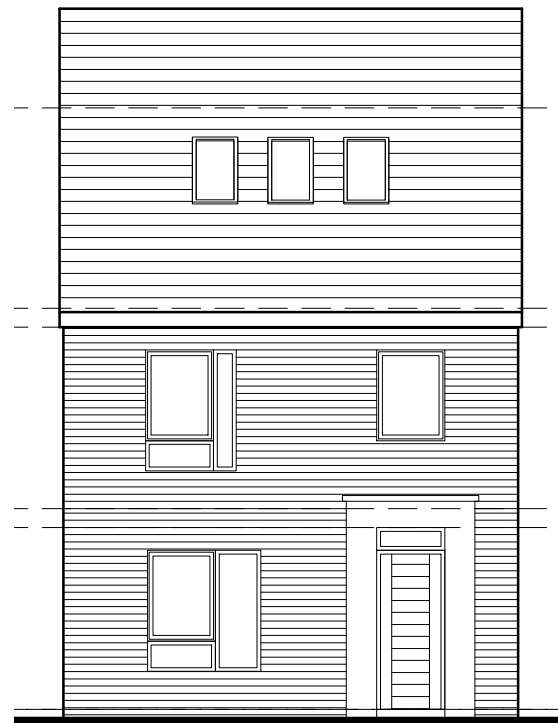


FRONT ELEVATION

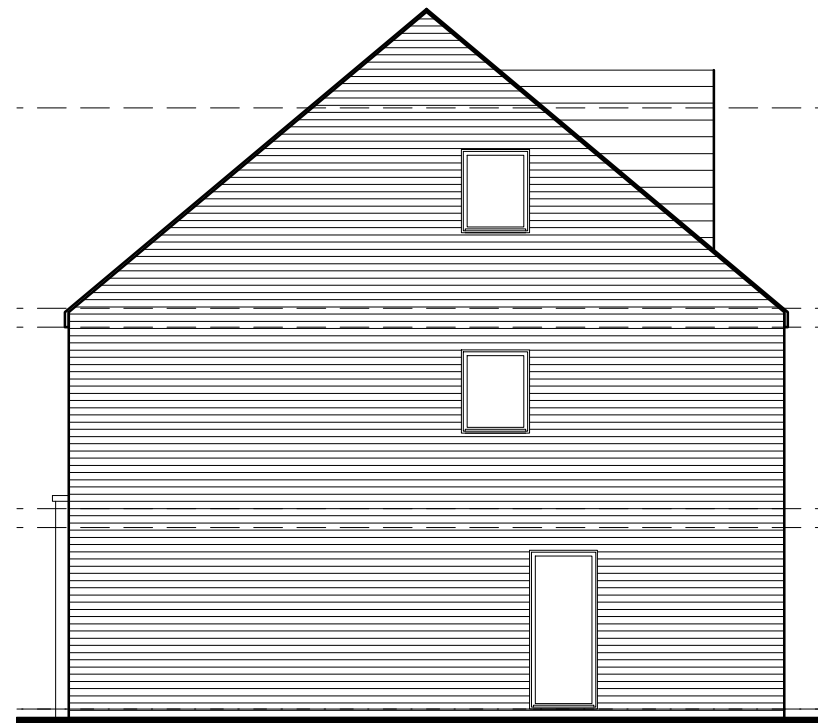


R/H SIDE ELEVATION

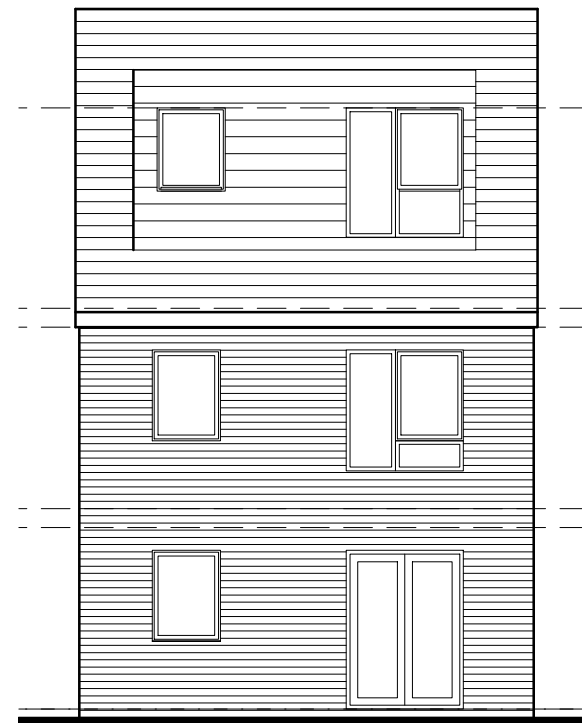


REAR ELEVATION

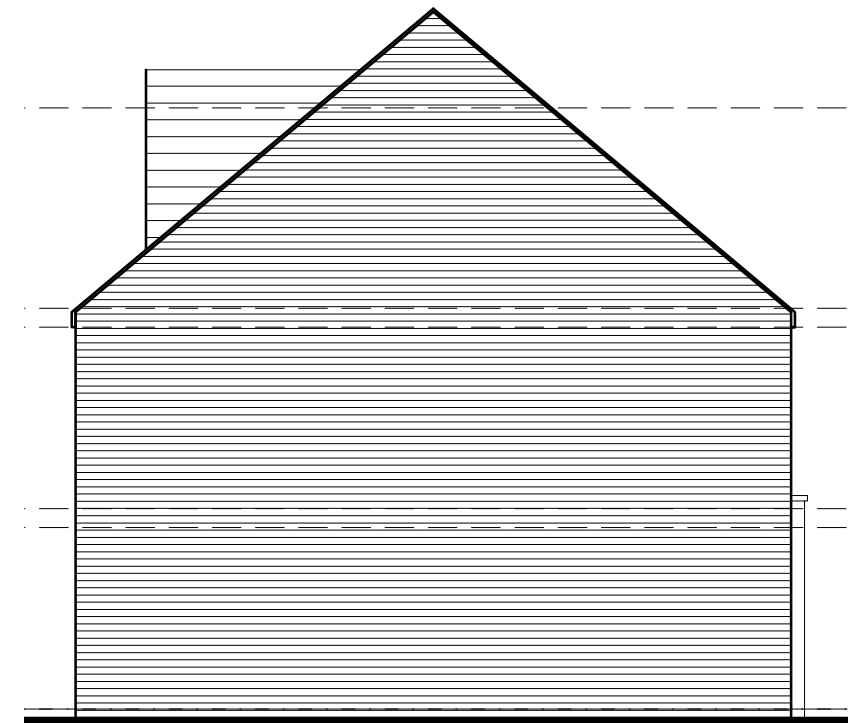


L/H SIDE ELEVATION

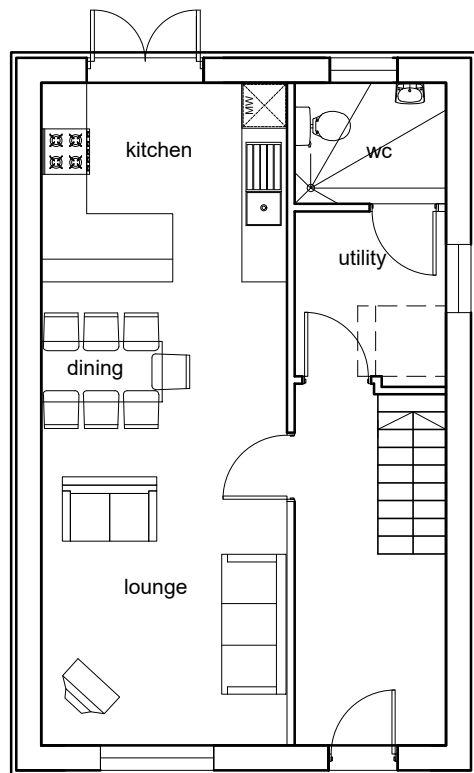

GROUND FLOOR PLAN
(46.5m² / 500sq.ft.)

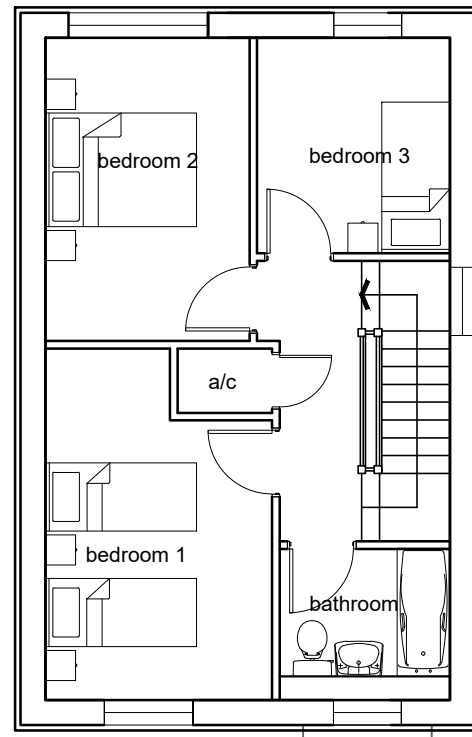

FIRST FLOOR PLAN
(46.5m² / 500sq.ft.)

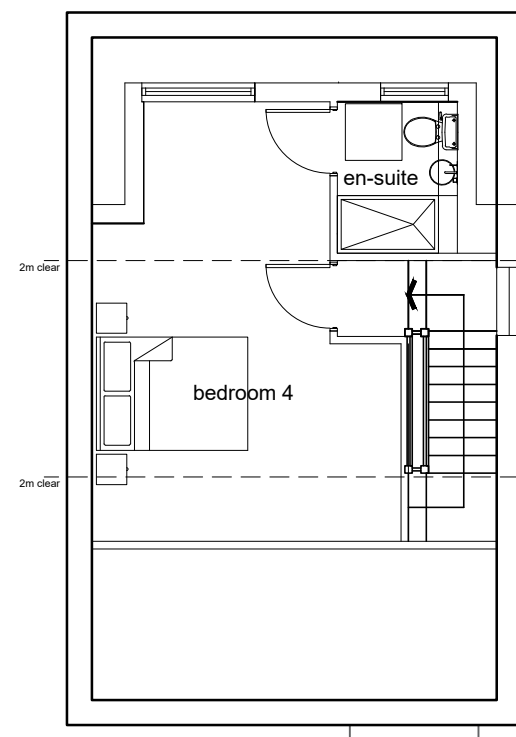


SECOND FLOOR PLAN
(25m² / 270sq.ft.)



House type 'B 1'
4 Bed, 7 Person
118m²/1270 sqft



Development at Swansea Road, Merthyr		Job No. 18 004
Title House Type B1 Plans and Elevations		Dwg No. AL(01)50 Rev. D
Date January 2018	Drawn	Scale 1:100 @ A3, 1:50 @ A1
 Architects		Town planners
Environmental & Urban design		
<small>Unit 1A, Compass Business Park, Pacific Road, Cardiff, CF24 5HL</small>		<small>www.c2jarchitects.co.uk tel: 029 20452100</small>