


Date	Drawn	Check	Description
14/01/21	WS	***	Second floor removed.
24/11/22	JJV	***	House type redesigned.
01/12/2022	JJV	***	Ground Floor Plan Amended

Rev.
A
B
C




FRONT ELEVATION

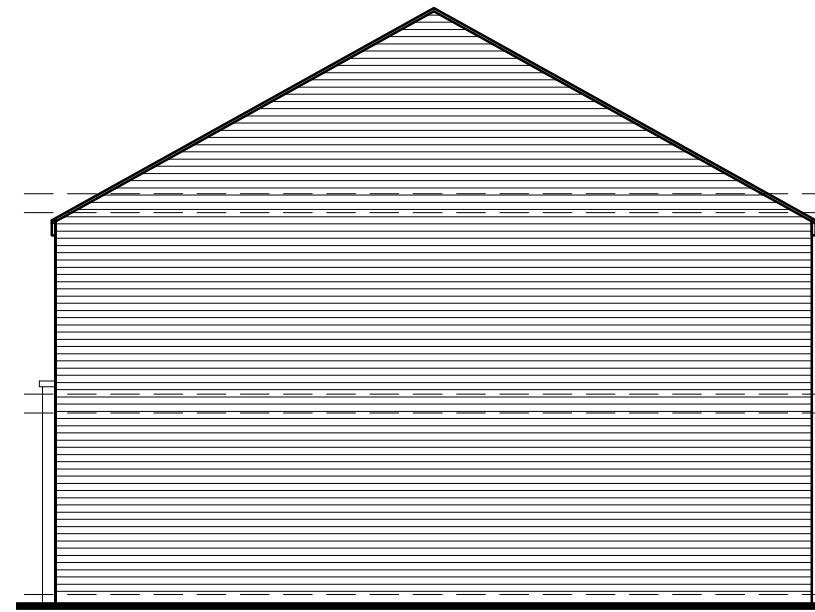


R/H SIDE ELEVATION




REAR ELEVATION

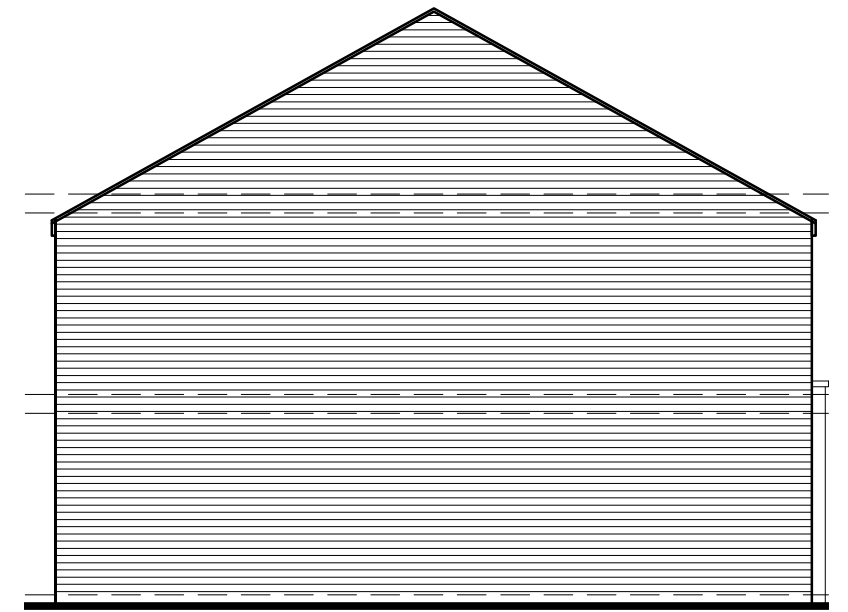


L/H SIDE ELEVATION

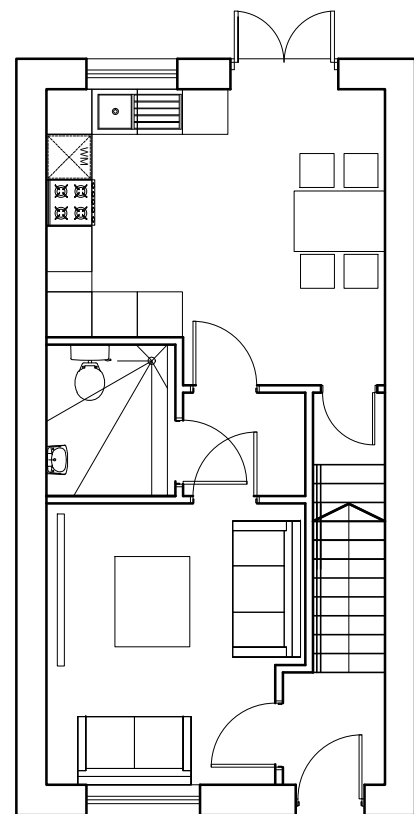

GROUND FLOOR PLAN
(41m2 / 443sq.ft.)

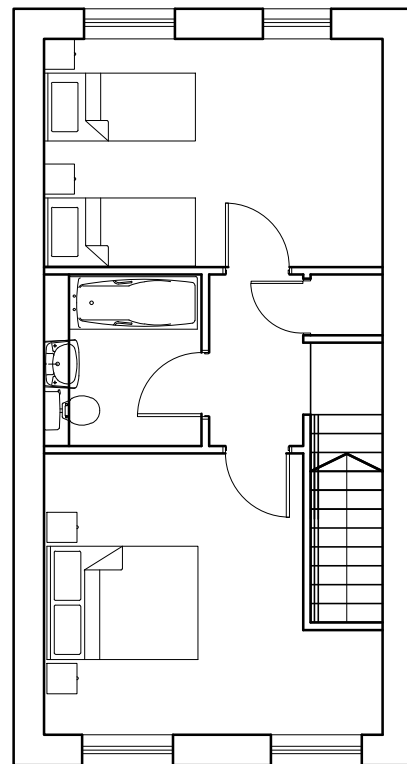

FIRST FLOOR PLAN
(41m2 / 443sq.ft.)

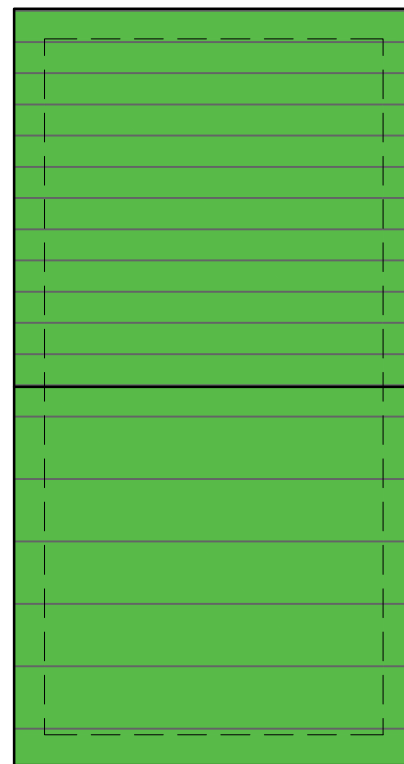


Type 'C1' Terraced House

2 Bed, 4 Person

14 no. 82m2/886 sqft



Development at Swansea Road, Merthyr		Job No. 18 004
		Dwg No. AL(01)60
		Rev. C
Title House Type C1 Plans and Elevations		
Date January 2018	Drawn	Scale 1:100 @ A3, 1:50 @ A1
 C2 Architects		Town planners Environmental & Urban design
<small>Unit 1A, Compass Business Park, Pacific Road, Cardiff, CF24 5HL</small>		<small>www.c2architects.co.uk tel: 029 20452100</small>