

Date	Drawn	Check	Description
14/01/21	WS	***	Second floor removed.
24/11/22	JJV	***	House type redesigned.
01/12/2022	JJV	***	Ground Floor Plan Amended


Rev.  
A  
B  
C



FRONT ELEVATION




R/H SIDE ELEVATION

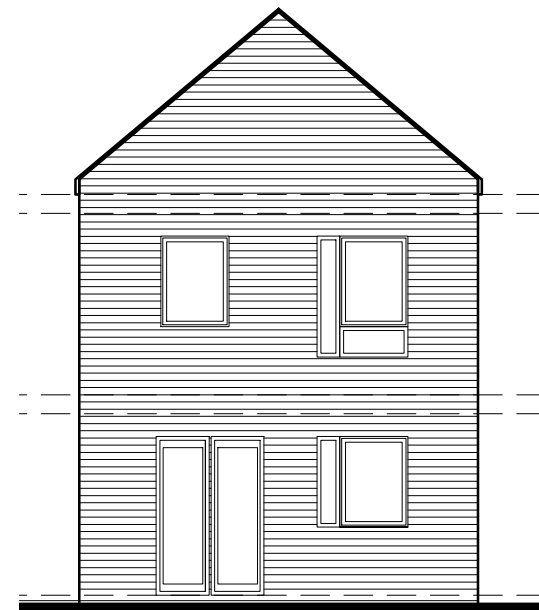


REAR ELEVATION




L/H SIDE ELEVATION

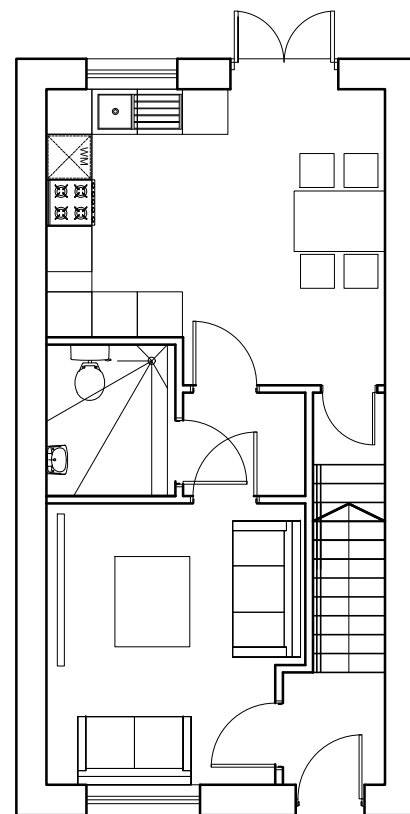

GROUND FLOOR PLAN  
(41m2 / 443sq.ft.)

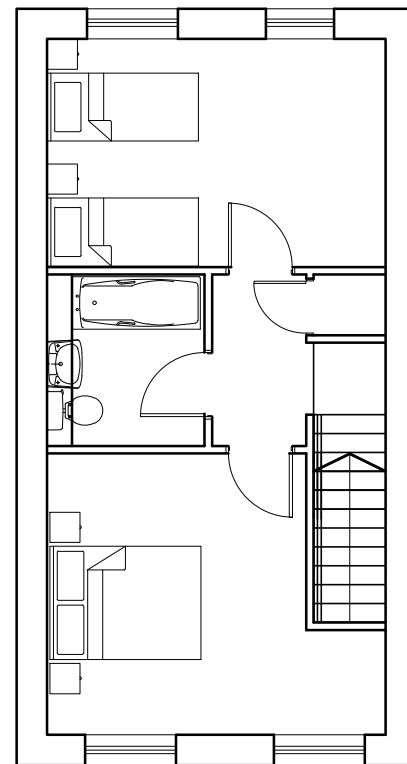


FIRST FLOOR PLAN  
(41m2 / 443sq.ft.)

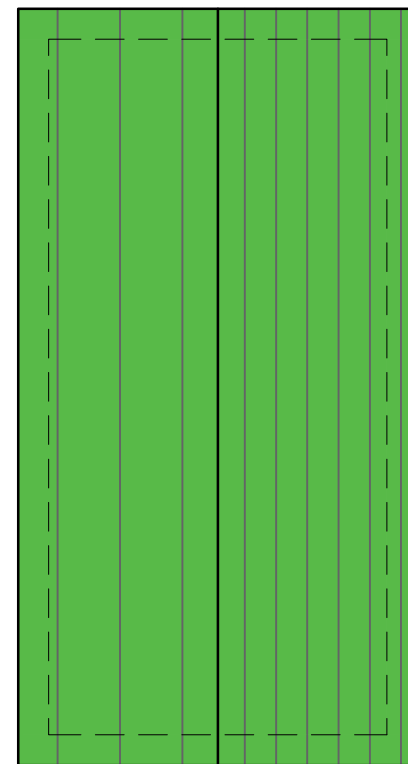

**Type 'C2' Terraced House**  
2 Bed, 4 Person  
14 no. 82m2/886 sqft



Development at Swansea Road, Merthyr		Job No. 18 004
		Dwg No. AL(01)61
		Rev. C
Title House Type C2 Plans and Elevations		
Date January 2018	Drawn	Scale 1:100 @ A3, 1:50 @ A1
 <b>C2 Architects</b>		Town planners Environmental & Urban design
<small>Unit 1A, Compass Business Park, Pacific Road, Cardiff. CF24 5HL.</small>		<small>www.c2architects.co.uk tel: 029 20452100</small>