






Front Elevation

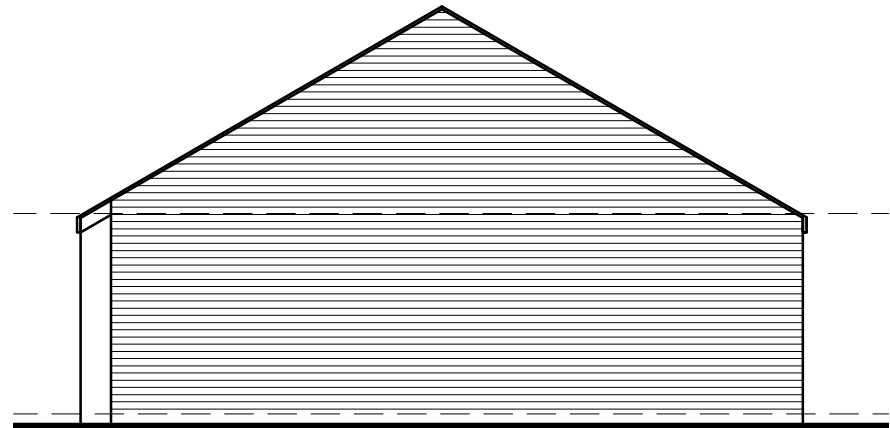


R/H Side Elevation

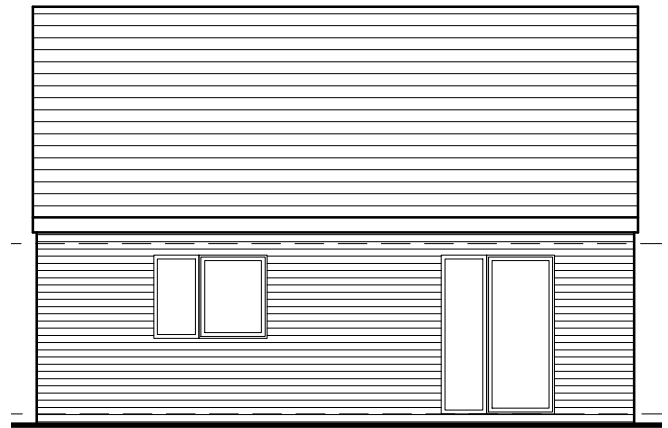


Rear Elevation

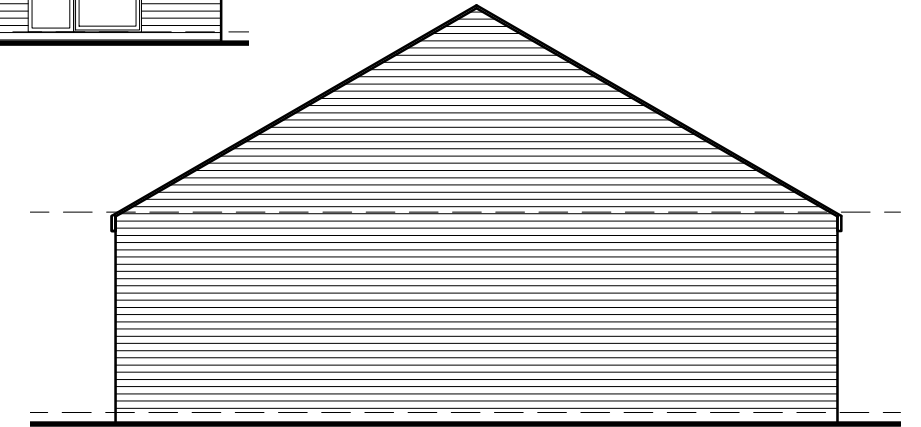

L/H Side Elevation

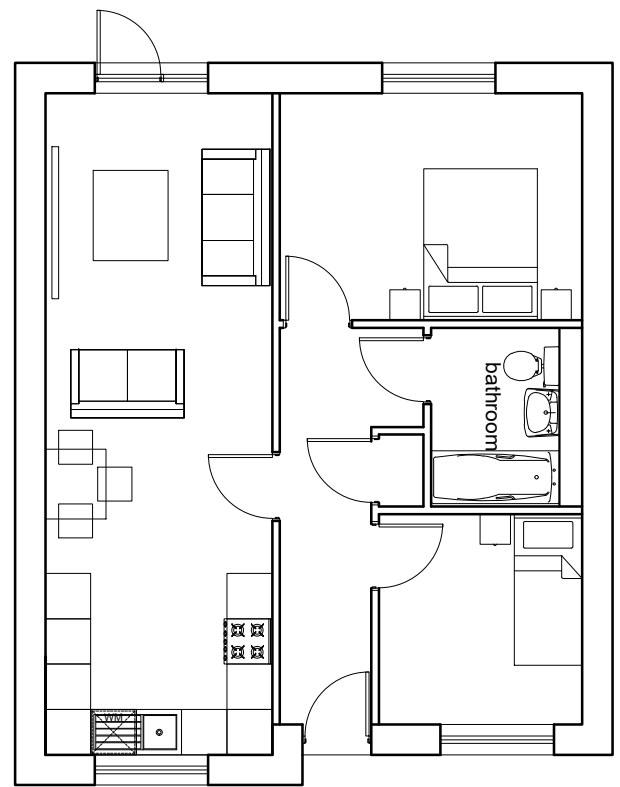


GROUND FLOOR PLAN

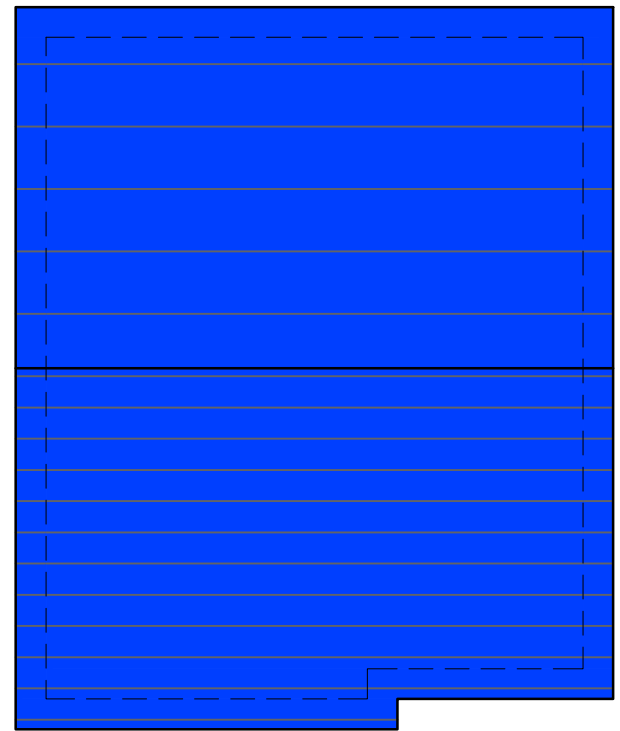

Type 'D' Bungalow

2 Bed, 3 Person
2 no. 61m²/656 sqft

Development at Swansea Road, Merthyr		Job No. 18 004
		Dwg No. AL(01)70
Title House Type D1 Plans and Elevations		
Date 25/11/2022	Drawn	Scale 1:100 @ A3, 1:50 @ A1
 C² Architects		Town planners
Environmental & Urban design		
<small>Unit 1A, Compass Business Park, Pacific Road, Cardiff, CF24 5HL</small>		<small>www.c2architects.co.uk tel: 029 20452100</small>