




Section C

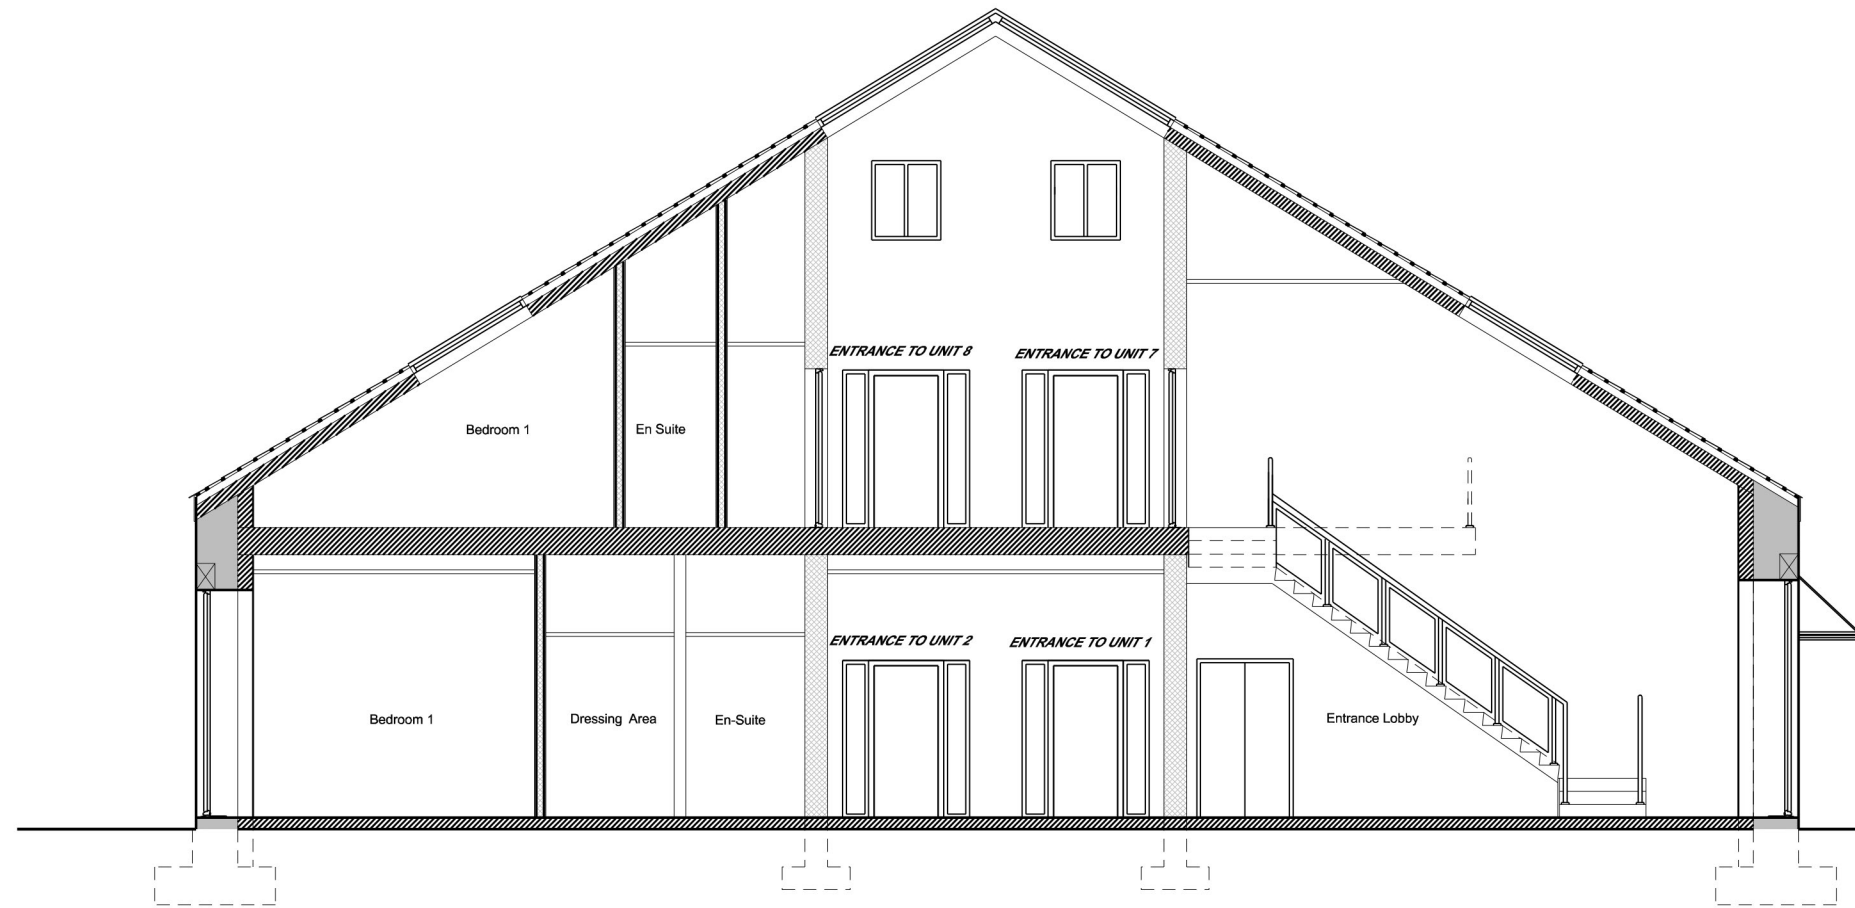

Section D  
*Through Atrium / Communal Space*

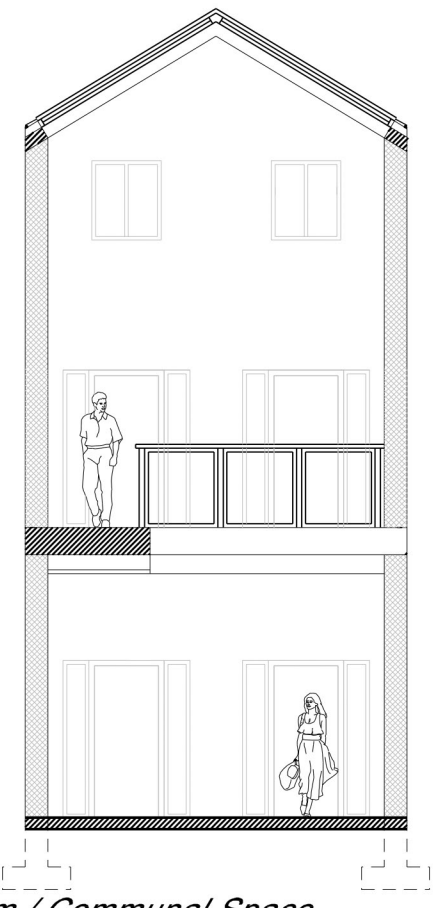

Listed Building Copper Quarter, Swansea		Job No. 17_099	Rev.
Title Proposed Sections		Dwg No. AL(01)14	
Date 06/11/2017	Drawn WS	Scale 1:100 @ A3	
 <b>Architects</b> · Town planners Environmental & Urban design		Unit 1A, Compass Business Park, Pacific Road, Cardiff, CF24 6HL <a href="http://www.c2architects.co.uk">www.c2architects.co.uk</a> tel: 029 20452100	