



Date	Drawn	Check	Description
08/02/17	Windows added to unit 7/13
31.03.17	Windows to unit 4/10 altered
04.12.17	Proposals Amended

Rev.	Description
A	
B	
C	

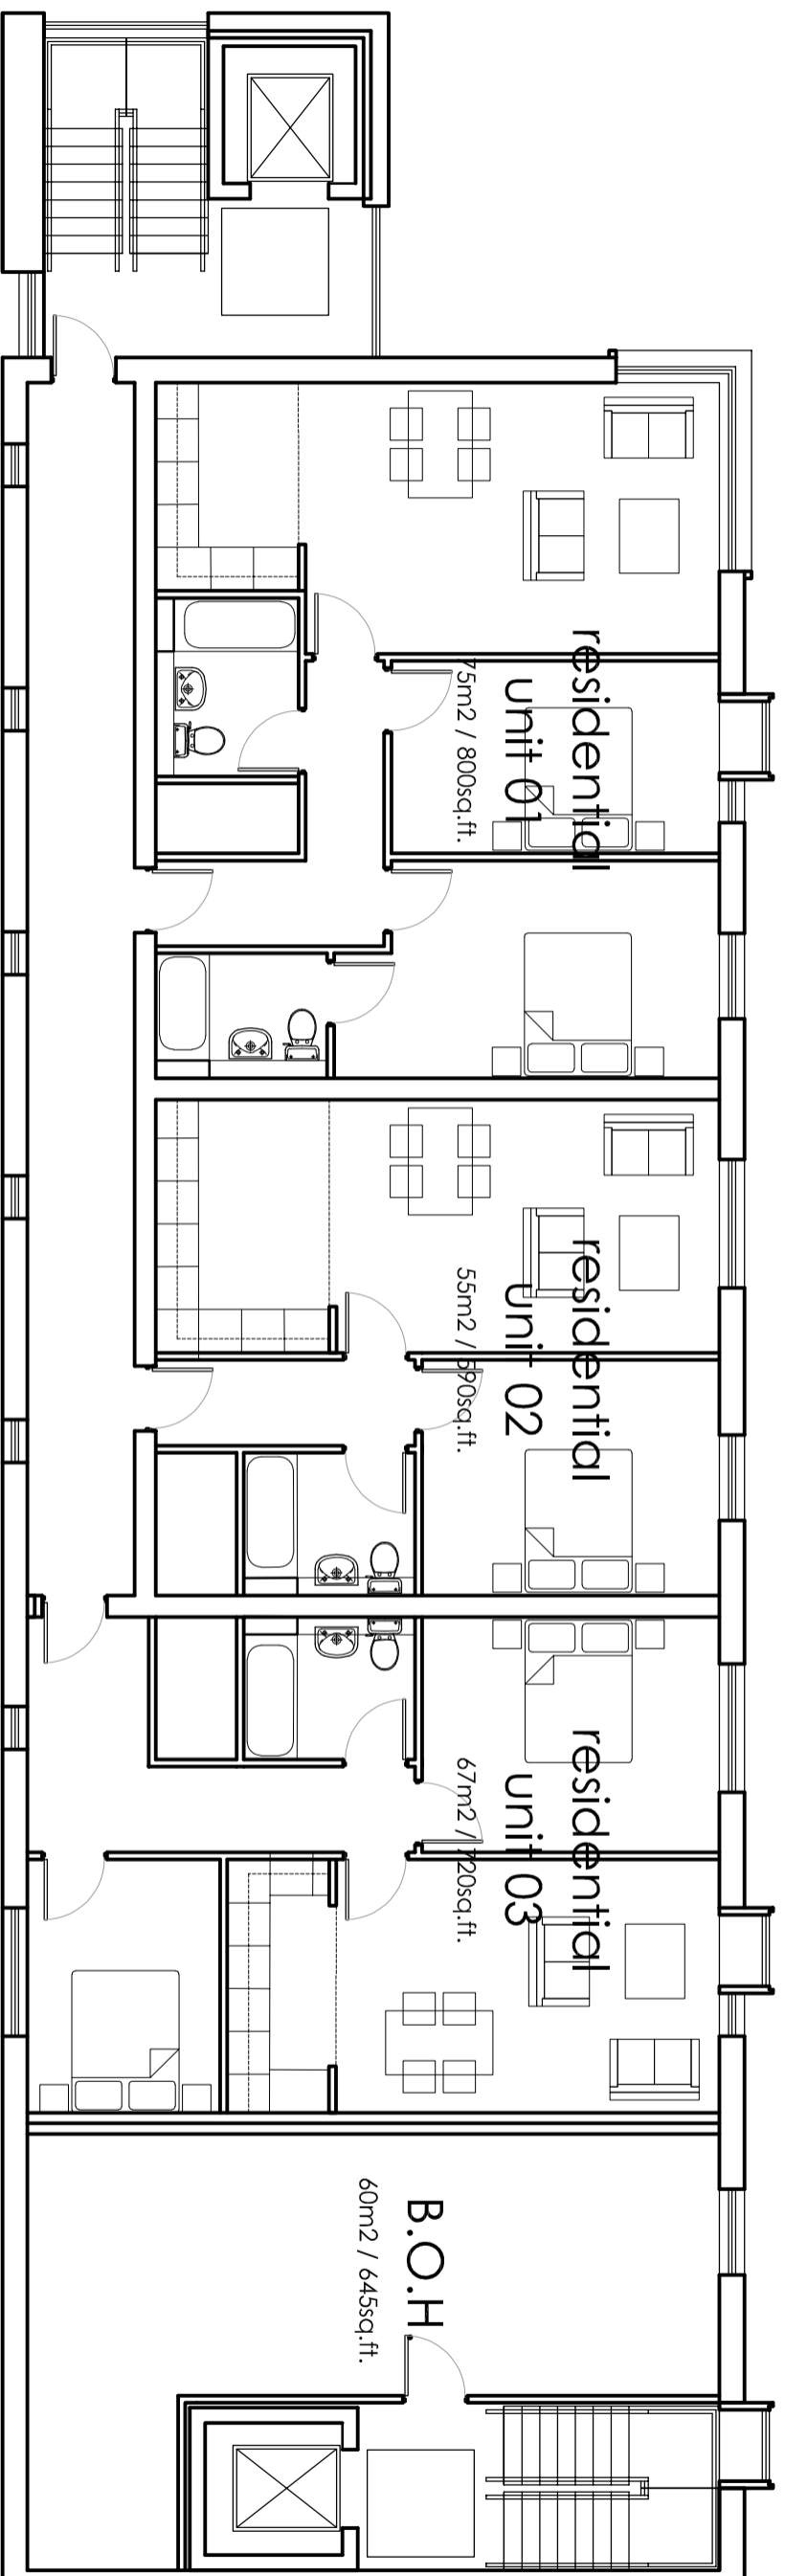

FIRST FLOOR

Job No.	16_056
Proposed Development	Colchester Avenue Cardiff
Drawn	IWJ
Date	12/09/16
Scale	1:100 @ A3
Drawn	IWJ
Rev.	C
Dwg No.	AL(00)06
Title	Proposed First Floor


Architects
 Environmental & Urban design
 Town planners
 Unit 1A, Central Square Park
 Ruckers Road, Cardiff, CF24 5HT
 www.cjarchitects.co.uk
 Tel: 02920 2045100