


THIRD FLOOR

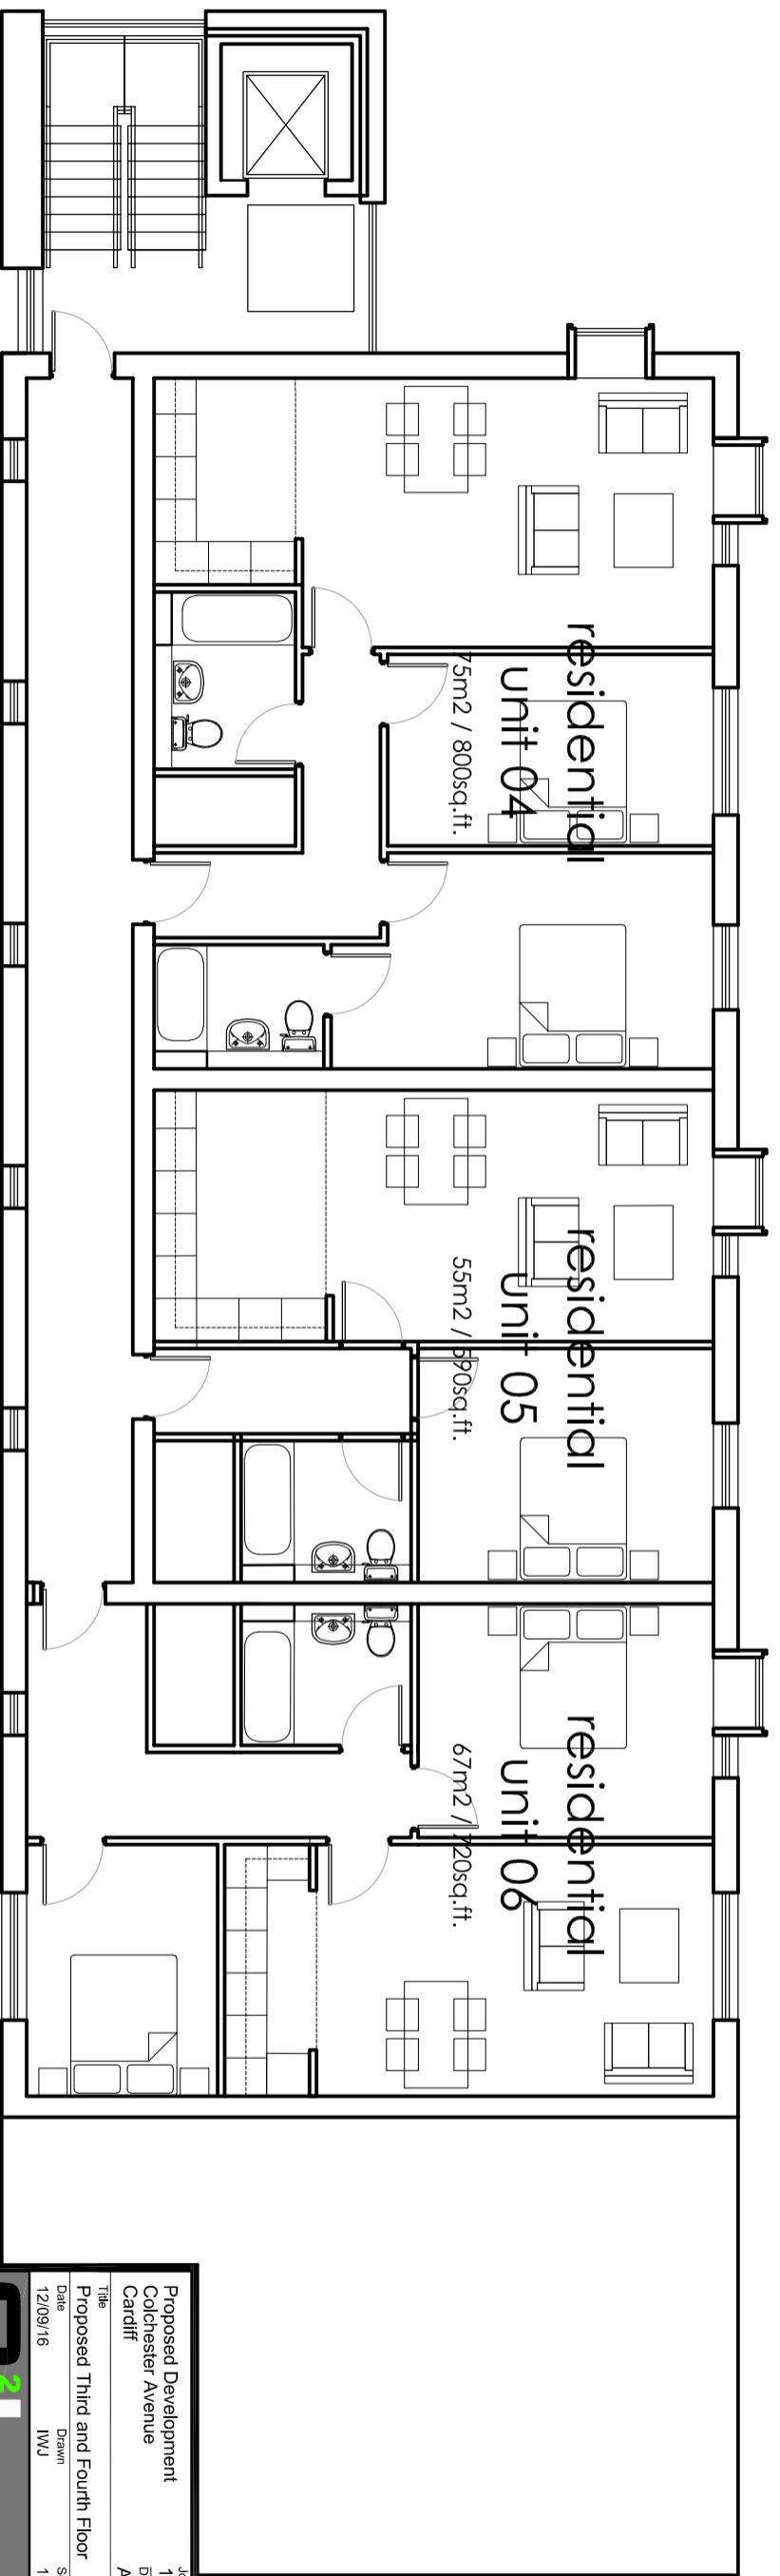

SECOND FLOOR

Proposed Development Colchester Avenue Cardiff		Job No. 16_056
Title Proposed Third and Fourth Floor		Dwg No. AL(00)07
Date 12/09/16	Drawn IWJ	Rev. B
Scale 1:100 @ A3		


Architects · Town planners
Environmental & Urban design
Unit 1A, Central Square Park
 Ruckers Road, Cardiff, CF24 5HT
 www.c-architects.co.uk
 Tel: 079 20451700