



LOCATION PLAN
1:500

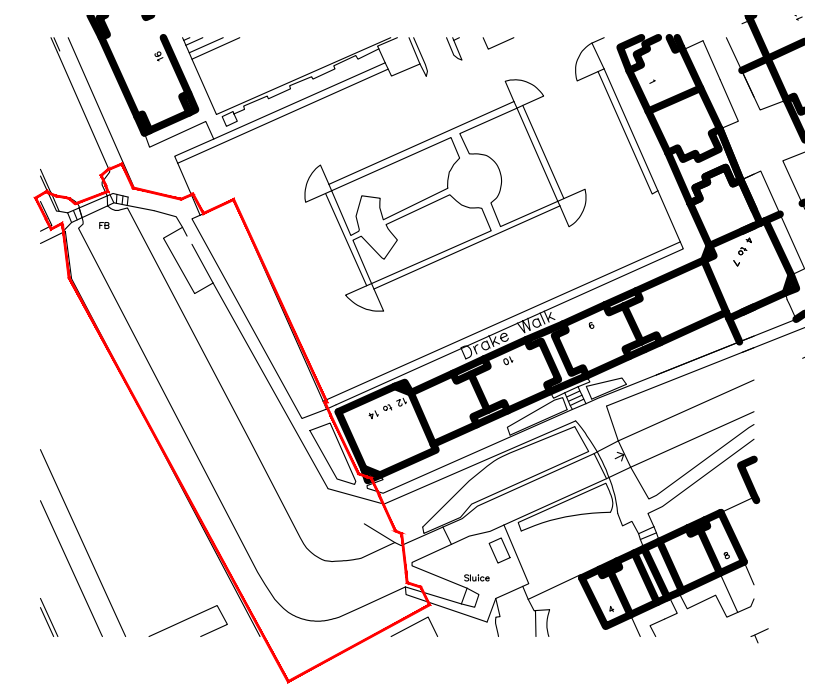

LOCATION PLAN
1:1250

Drake Walk Student Accomodation Waterfront 2000		Job No. 17_093
Location Plan		Dwg No. AL(90)01 Rev.
Date 18/12/2017	Drawn BK	Scale 1:500 & 1:1250 @ A3
		
<small>Unit 1A, Compass Business Park, Pacific Road, Cardiff, CF24 6HL</small>		<small>www.c-jarchitects.co.uk tel: 029 20452100</small>