



Location Plan
1:500 @ A3

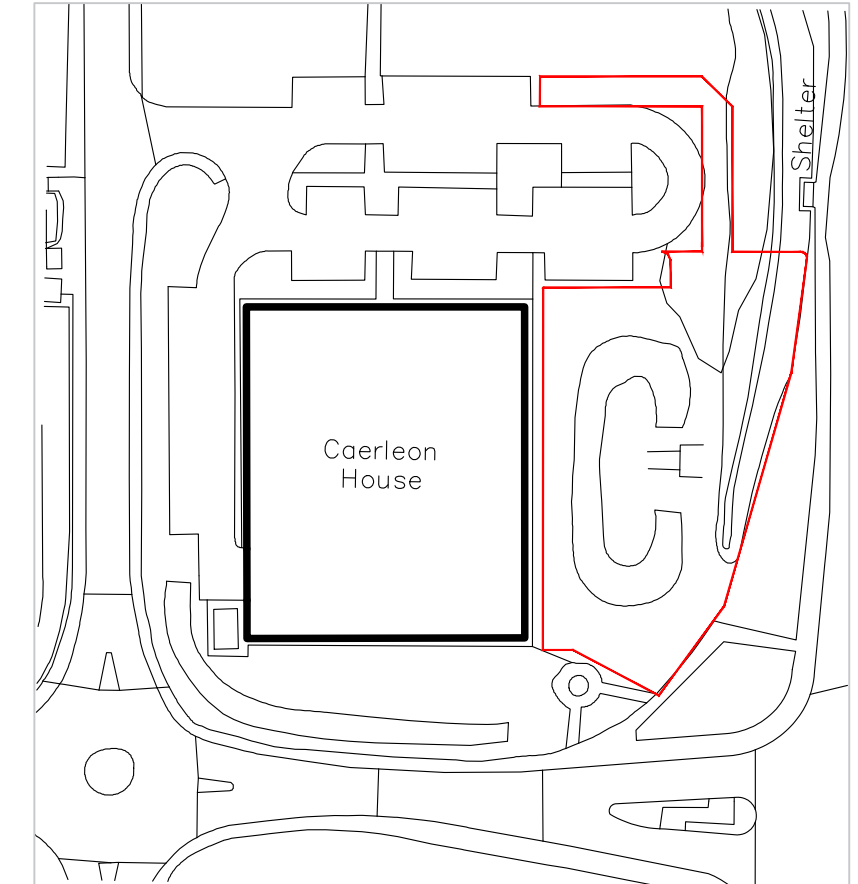

Location Plan
1:1250 @ A3

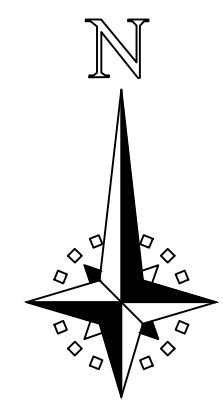

New Commercial Unit at Cleppa Park, Newport		Job No. 18_037	Rev.
Location Plan		Dwg No. AL(90)01	
Date 04/18	Drawn WS	Scale 1:500 & 1:1250 @ A3	
 Architects · Town planners Environmental & Urban design		<small>Unit 1A, Compass Business Park, Pacific Road, Cardiff, CF24 6HL</small> <small>www.c2architects.co.uk tel: 029 20452100</small>	