



LOCATION PLAN
1:500

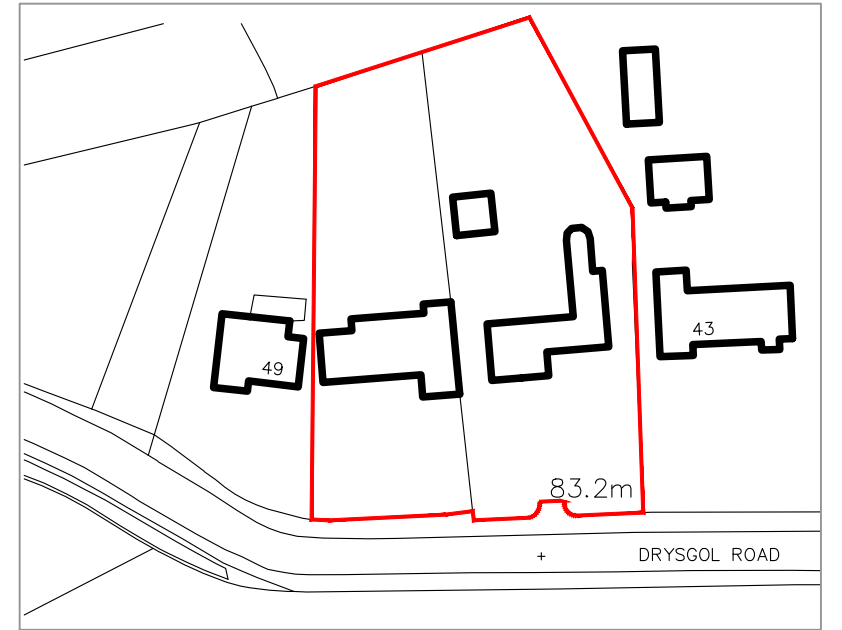

LOCATION PLAN
1:1250

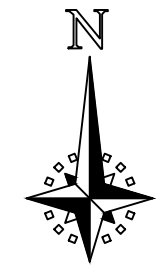

Proposed Residential Development at 45-47 Drysgol Road, Cardiff		Job No. 17 117	Rev.
Title Location Plan		Dwg No. AL(90)01	
Date 22/01/2018	Drawn WS	Scale 1:500 & 1:1250 @ A3	
		Unit 1A, Compass Business Park, Pacific Road, Cardiff, CF24 5HL. www.c2architects.co.uk tel: 029 20452100	