


Existing side elevation

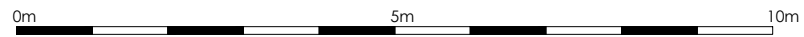

75-76 Lower Dock street Newport		Job No. 18_107	Rev.
		Dwg No. AL(00)09	
Title Existing Elevations			
Date 22.11.18	Drawn ***	Scale 1:100 @ A3	
 <b>Architects</b>		<b>Town planners</b> <b>Environmental &amp; Urban design</b>	
<small>Unit 1A, Compass Business Park, Pacific Road, Cardiff, CF24 6HL</small>		<small>www.c2architects.co.uk tel: 029 20452100</small>	