


- ① Painted render.
- ② Existing single glazed windows. to be replaced where required. secondary glazing to be installed behind.
- ③ New slim line double glazed windows to match style of windows above.
- ④ New rendered infill panel to match adjacent openings.
- ⑤ New synthetic slate.
- ⑥ New timber door with post pigeon holes.
- ⊖ Denotes original structure to be removed
- ⑦ Facing brickwork.
- ⑧ New double glazed units
- ⑨ Contrasting surround to new windows

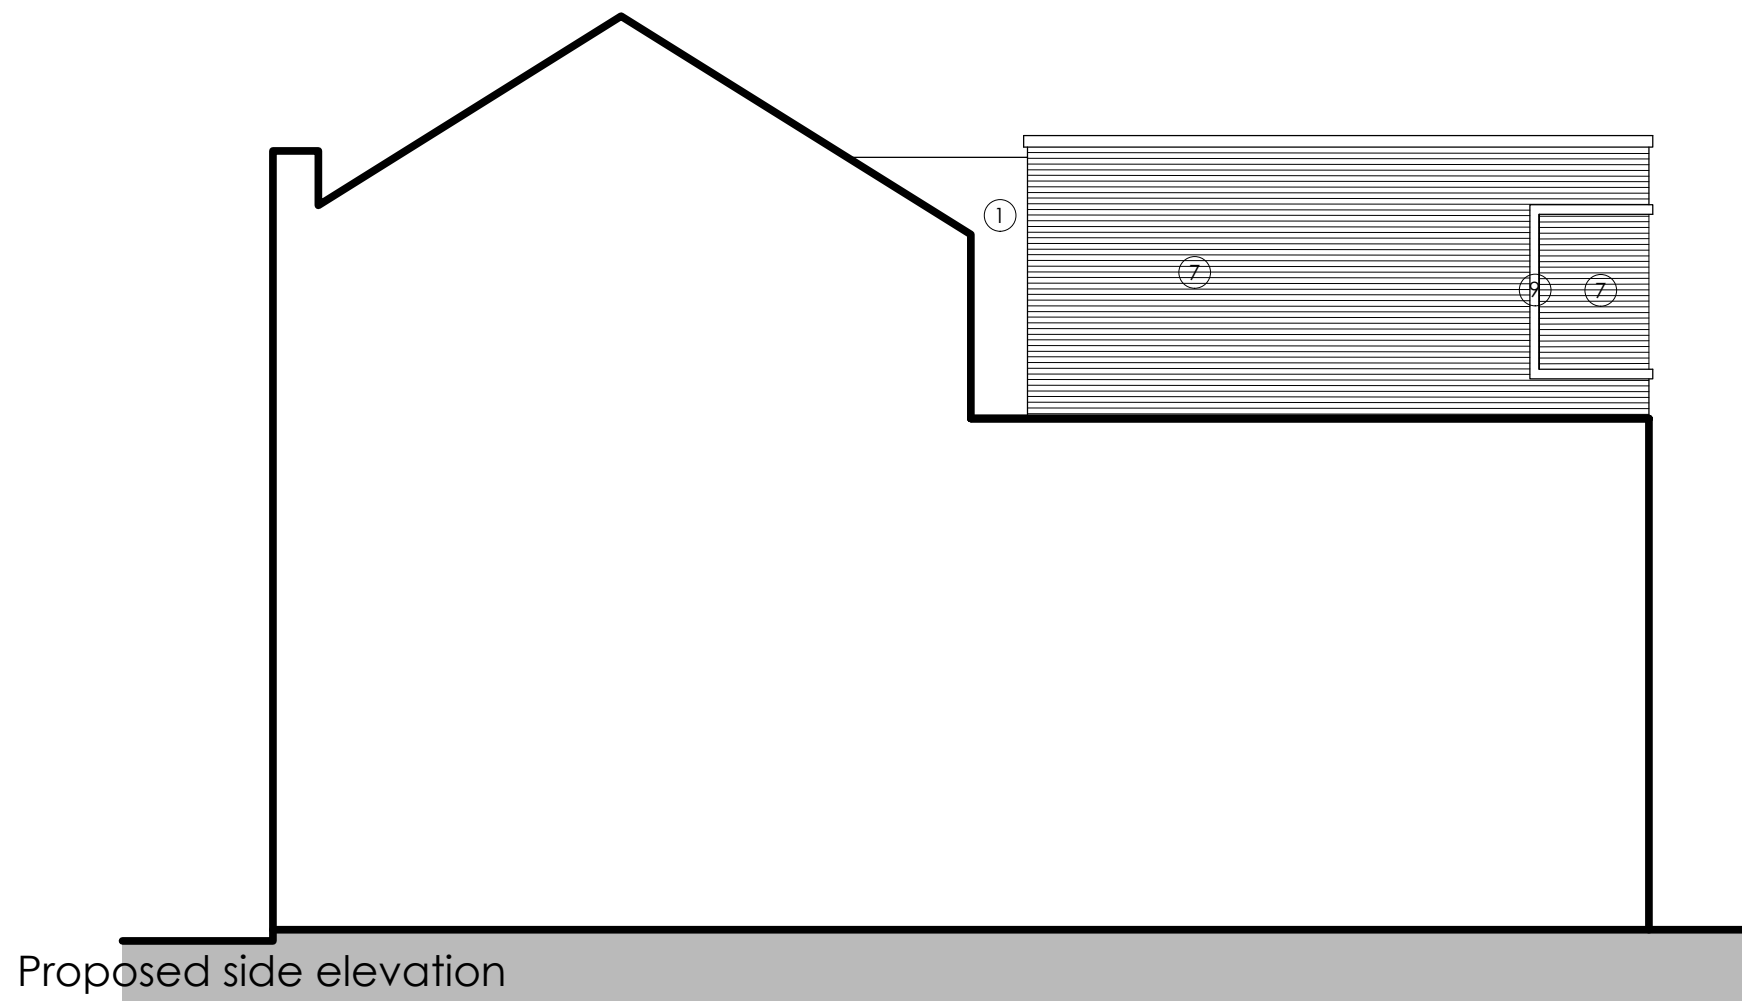

75-76 Lower Dock street Newport		Job No. 18_107	Rev.
		Dwg No. AL(00)11	
Title Proposed Elevations			
Date 22.11.18	Drawn ***	Scale 1:100 @ A3	
 CJ Architects		Town planners Environmental & Urban design	
<small>Unit 1A, Compass Business Park, Pacific Road, Cardiff, CF24 6HL</small>		<small>www.cjarchitects.co.uk tel: 029 20452100</small>	