




Location Plan
1:500

Date	Drawn	Check	Description	Rev.
11/03/19	WS	WS	*****	*

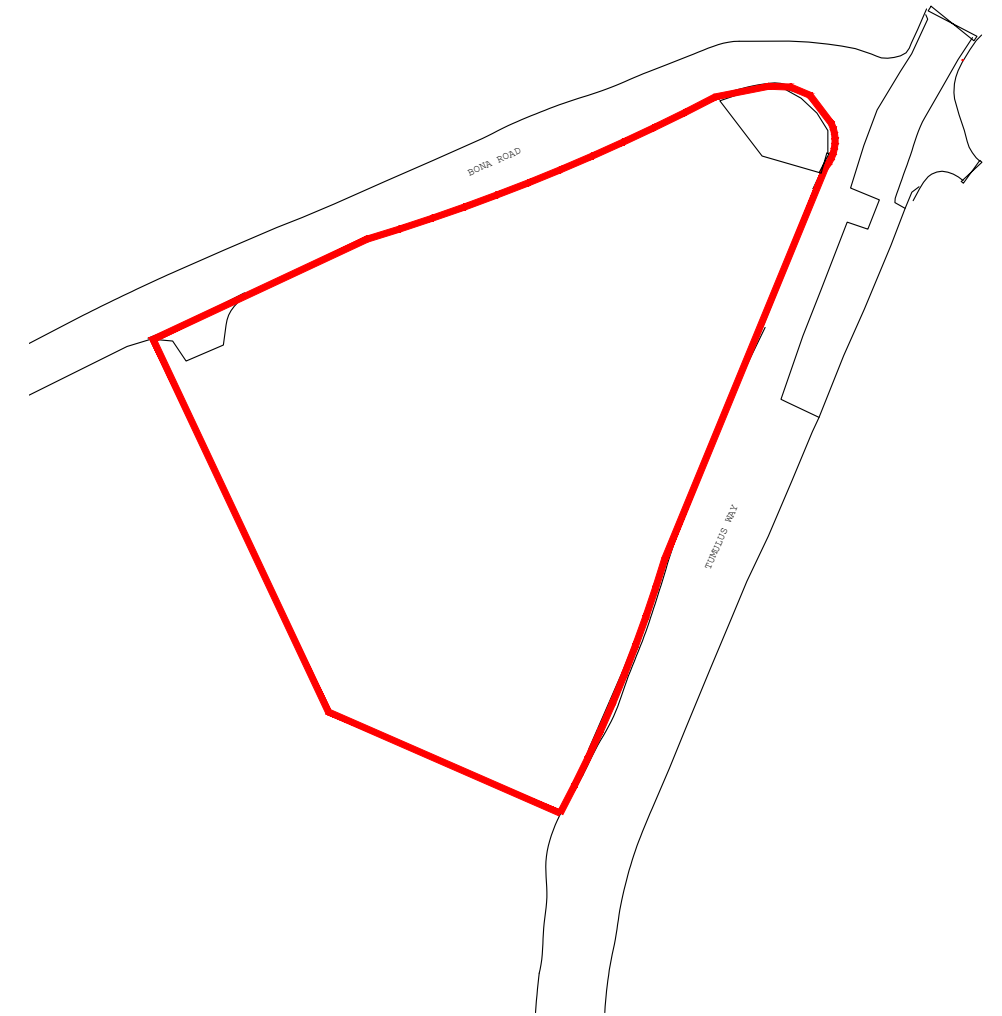

Location Plan
1:1250

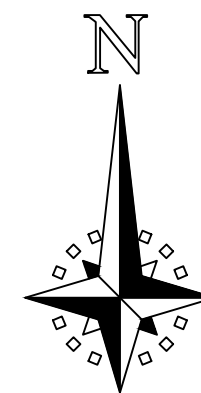

Proposed B1, B2 B8 Units Bona Road		Job No. 18_106	Rev.
Location Plan		Dwg No. AL(90)01	
Date March '19	Drawn WS	Scale 1:500 & 1:1250 @ A3	
 Architects · Town planners Environmental & Urban design		<small>Unit 1A, Compass Business Park, Pacific Road, Cardiff, CF24 6HL</small> <small>www.cjarchitects.co.uk tel: 029 20452100</small>	