


Second Floor Plan
1:100 @ A1

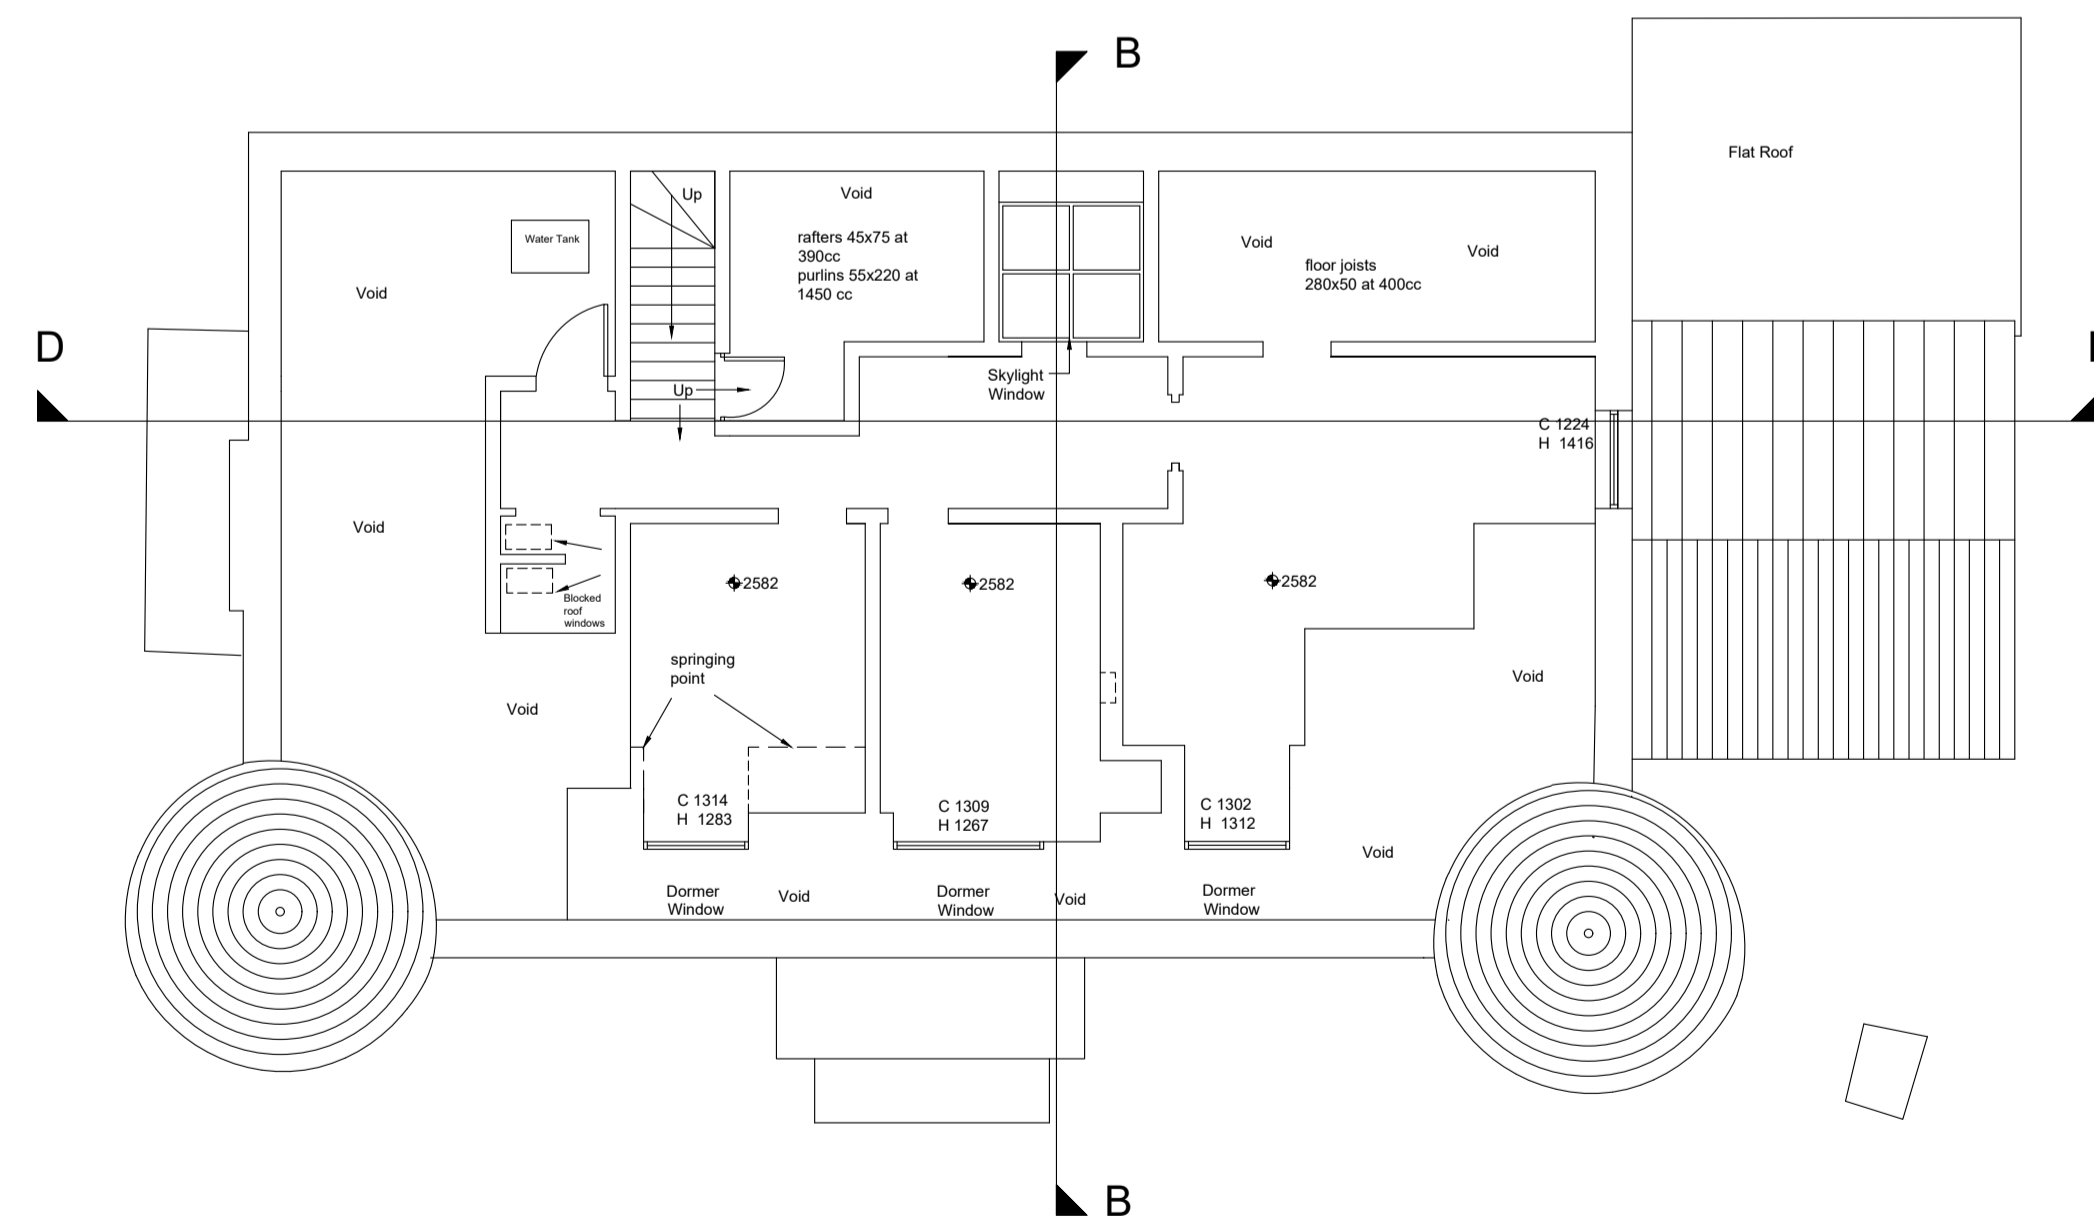

Third Floor Plan
1:100 @ A1

Job No.		16_076
Dunraven Court, Southerndown		
Wales, CF32 0RW		
Date	Drawn	Scale
10/07/18	WS	1:100 @ A1
		
<small>Hill 1A, Campion Business Park, Pacific Road, Cardiff, CF24 2PL. www.c.jacobs.co.uk Tel: 031 2940210</small>		