


Section A-A
1:100 @ A1

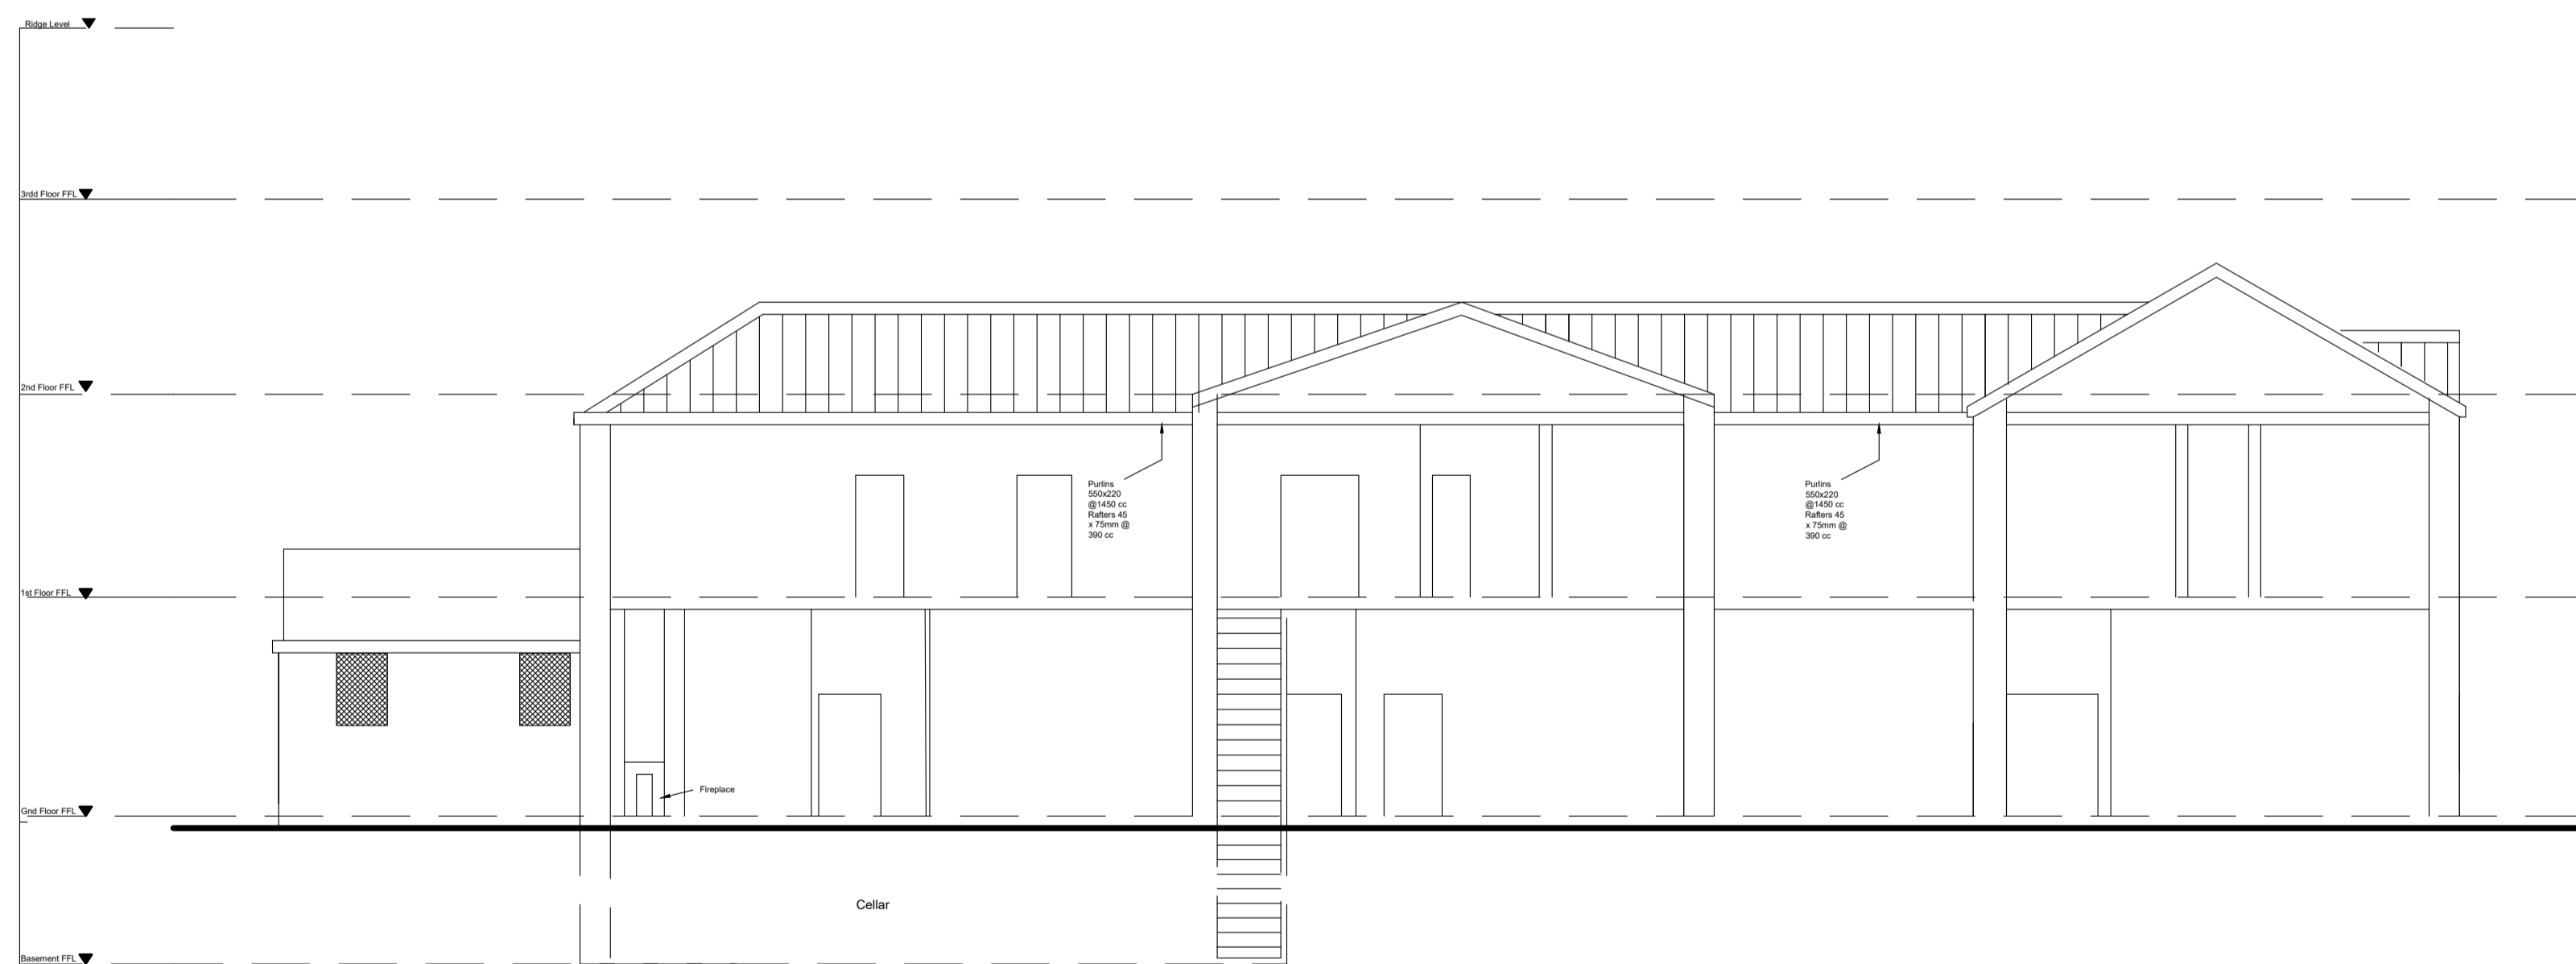


Section B-B
1:100 @ A1



Section C-C
1:100 @ A1



Section D-D
1:100 @ A1

Job No. 16_076		Rev. *
Dunraven Court, Southerdown Vale of Glamorgan Wales, CF32 0RW		Dwg No. AL(0)07
File Existing Sections		
Date 10/07/18	Drawn WS	Scale 1:100 @ A1
 Architects Environmental & Urban design		Town planners www.c.jarchitects.co.uk tel: 017 34432188