




BARNS SOUTHERLY ELEVATION

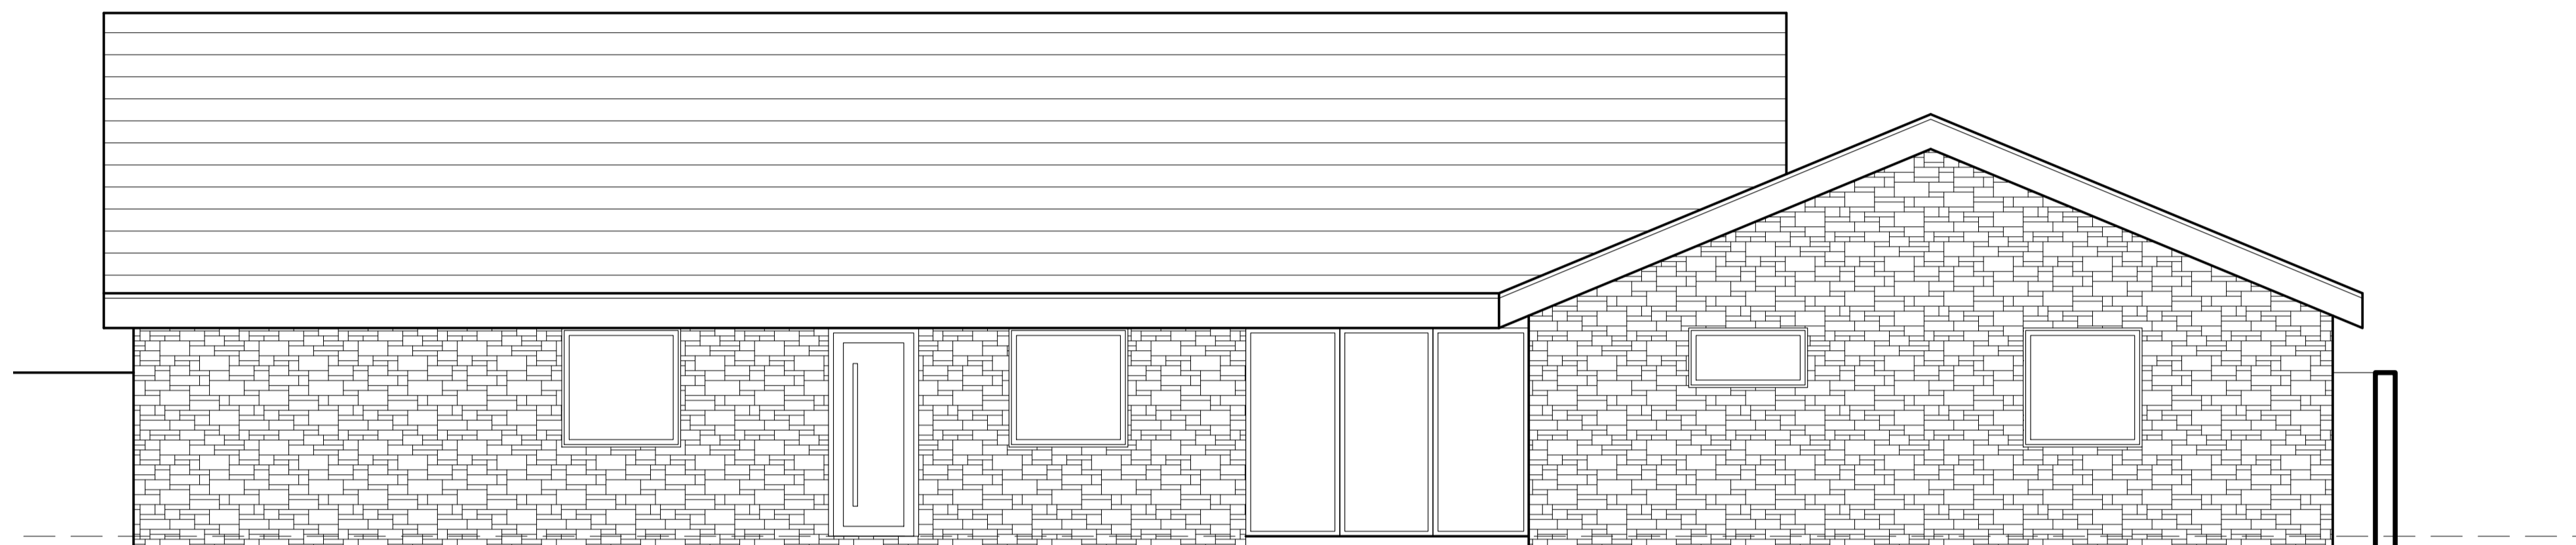

BARNS WESTERLY ELEVATION

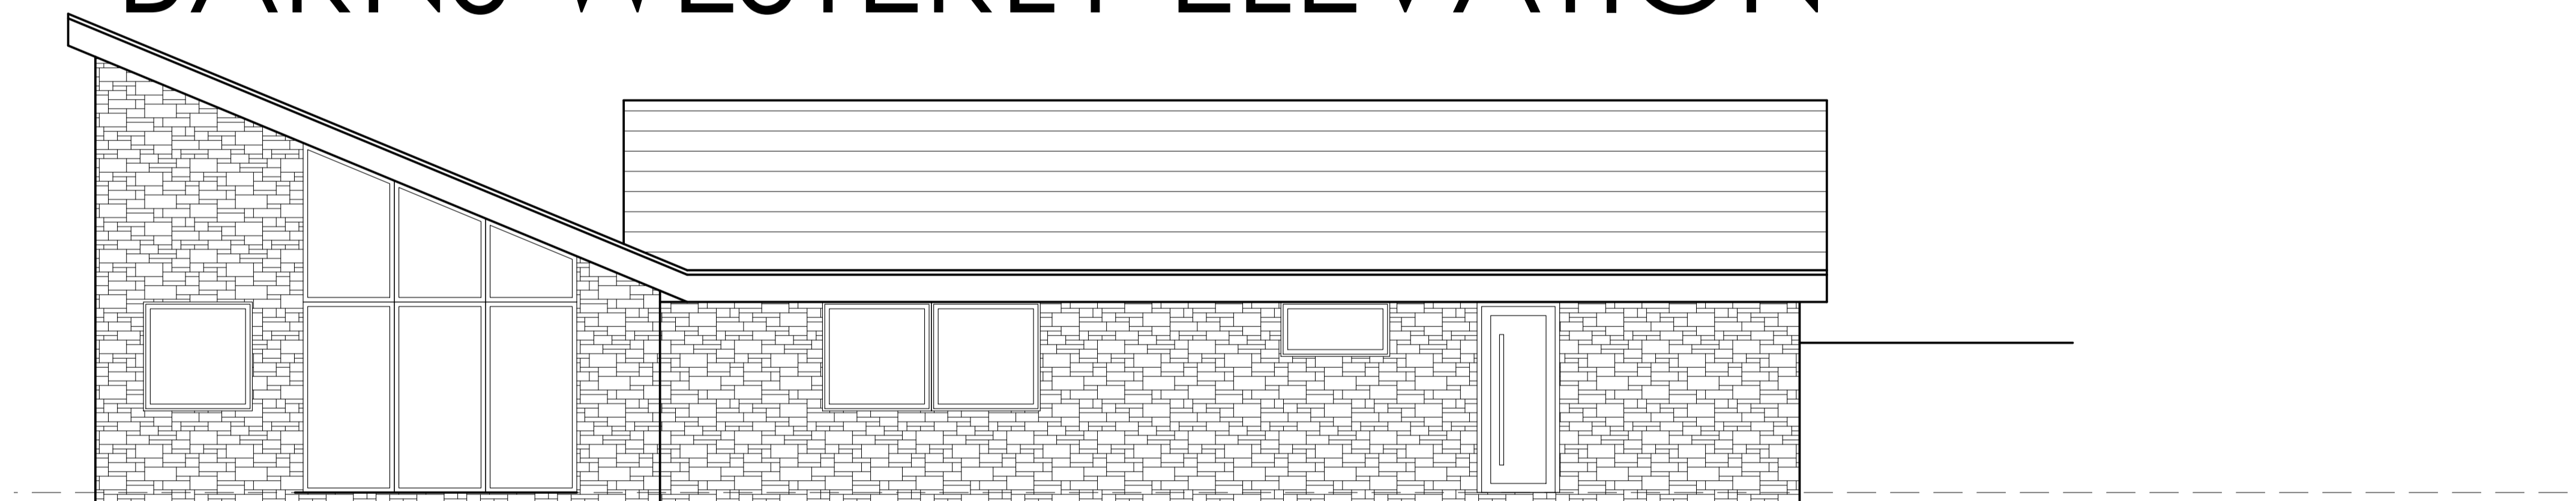


BARNS NORTHERLY ELEVATION

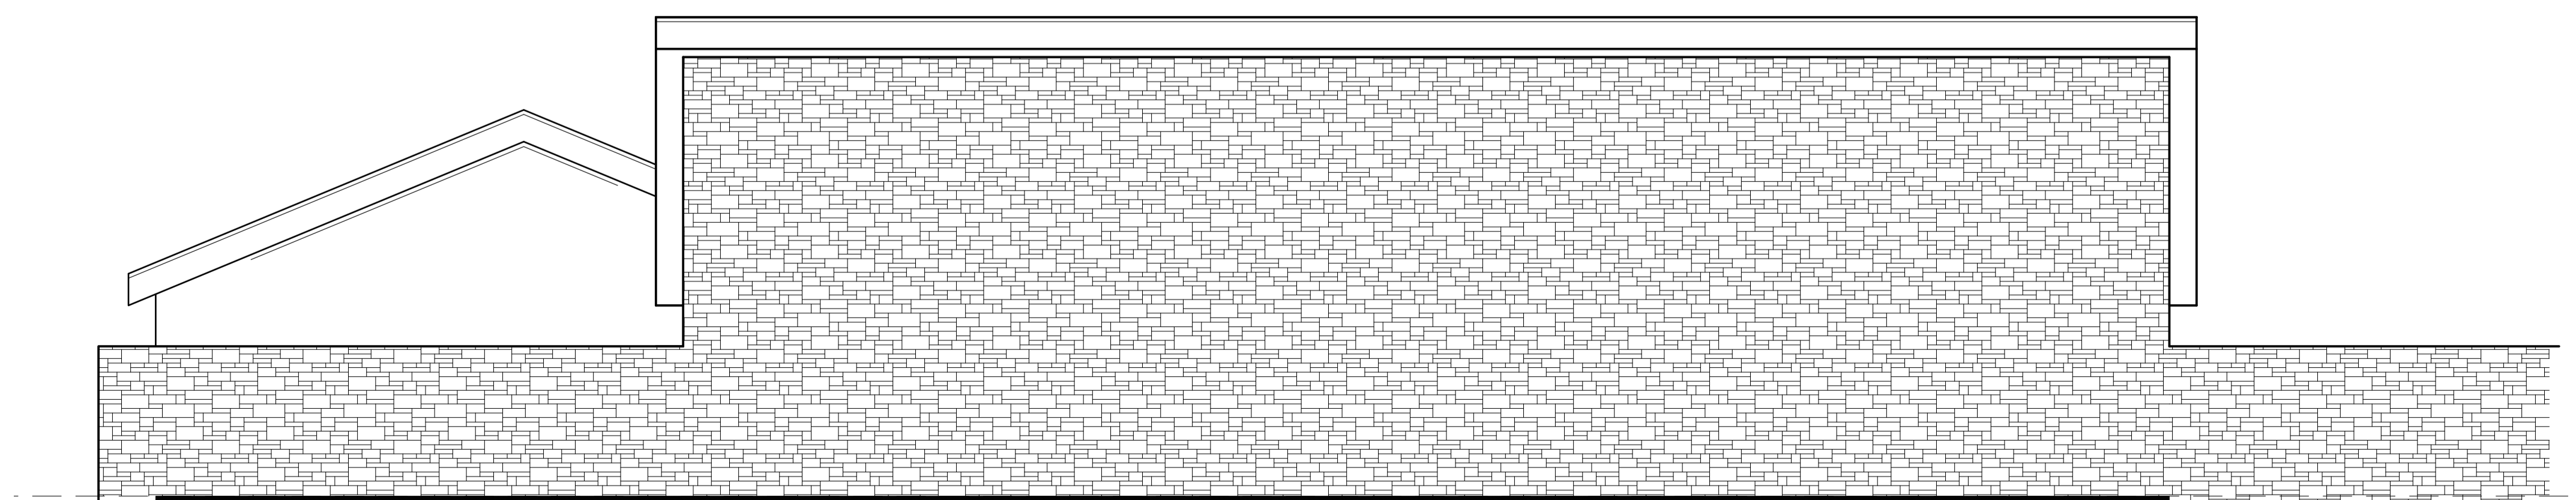

BARNS EASTERLY ELEVATION

Dunraven Court, Southerndown		Job No.	16_076
Vale of Glamorgan		Dwg No.	AL(0)22
Wales, CF32 0RW		Rev.	
Proposed Barn Elevations			
Date	Drawn	Scale	
04/03/19	IWJ	1:100 @ A3	


 Architects · Town planners
 Environmental & Urban design

Unit 1A, Compass Business Park,
 Pacific Road, Cardiff, CF24 9JL
 www.c.jacobs.co.uk
 Tel: 031 2462100