



**LOCATION PLAN**  
1:500

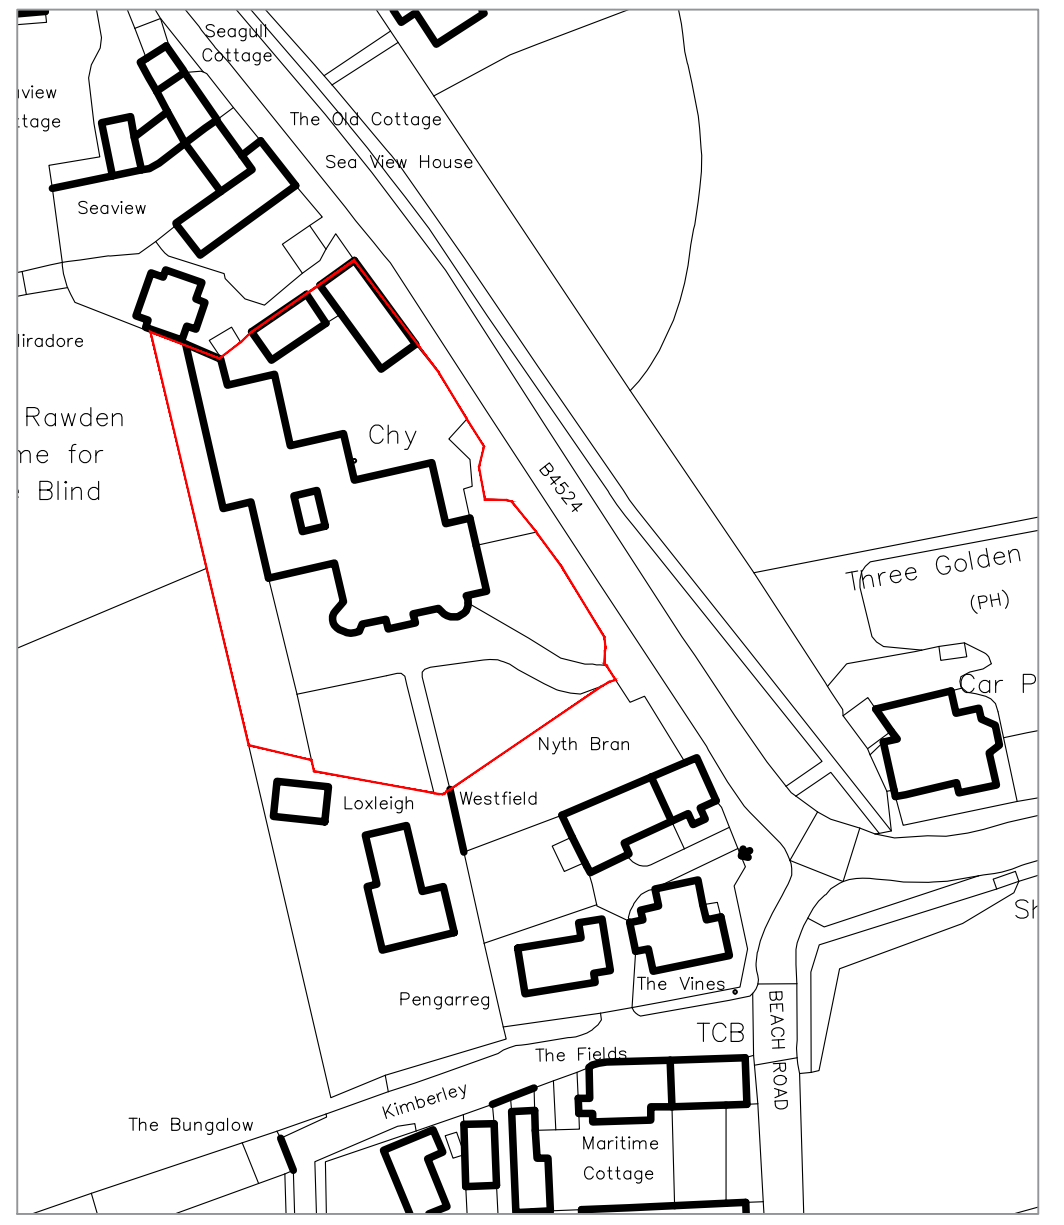

**LOCATION PLAN**  
1:1250

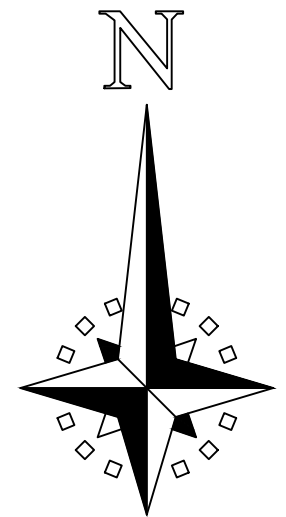

Dunraven Court, Southerndown, CF32 0RW		Job No. 16_076	Rev.
		Dwg No. AL(90)01	
Title Location Plan			
Date 30/08/18	Drawn WS	Scale 1:500 & 1:1250 @ A3	
		<b>Architects</b> · Town planners <b>Environmental &amp; Urban design</b>	
<small>Unit 1A, Compass Business Park, Pacific Road, Cardiff, CF24 6HL</small>		<small>www.c-architects.co.uk tel: 029 20452100</small>	