


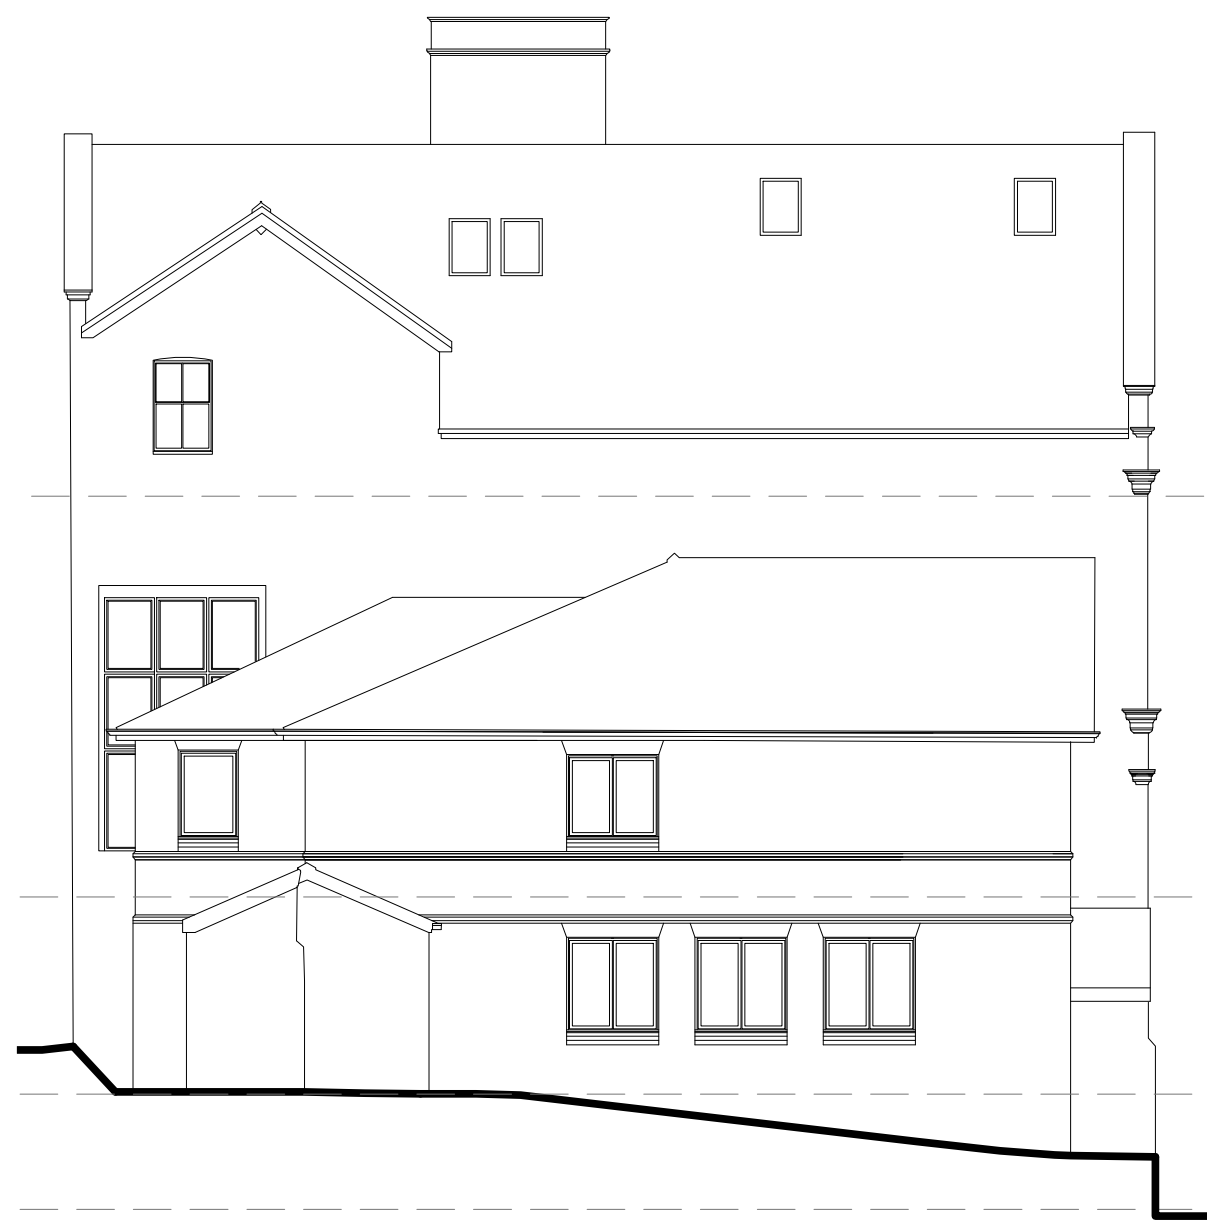


NORTH FACING ELEVATION @ 1:125



SOUTH FACING ELEVATION @ 1:125



TYPICAL IMAGE OF CONSERVATION WINDOW TO ROOF, SIZE 660mm X 1180mm

Conversion 16 Charles Street, Newport.		Job No. 17_071	Rev.
Title Proposed North & South Facing Elevation		Dwg No. AL(00)12	
Date 03.10.17	Drawn	Scale 1:125 @ A3	
 C² Architects		Town planners Environmental & Urban design	
<small>Unit 1A, Compass Business Park, Pacific Road, Cardiff, CF24 6HL.</small>		<small>www.c2architects.co.uk tel: 029 20452100</small>	